



M E P : W o r k S a m p l e s

Building Information Model

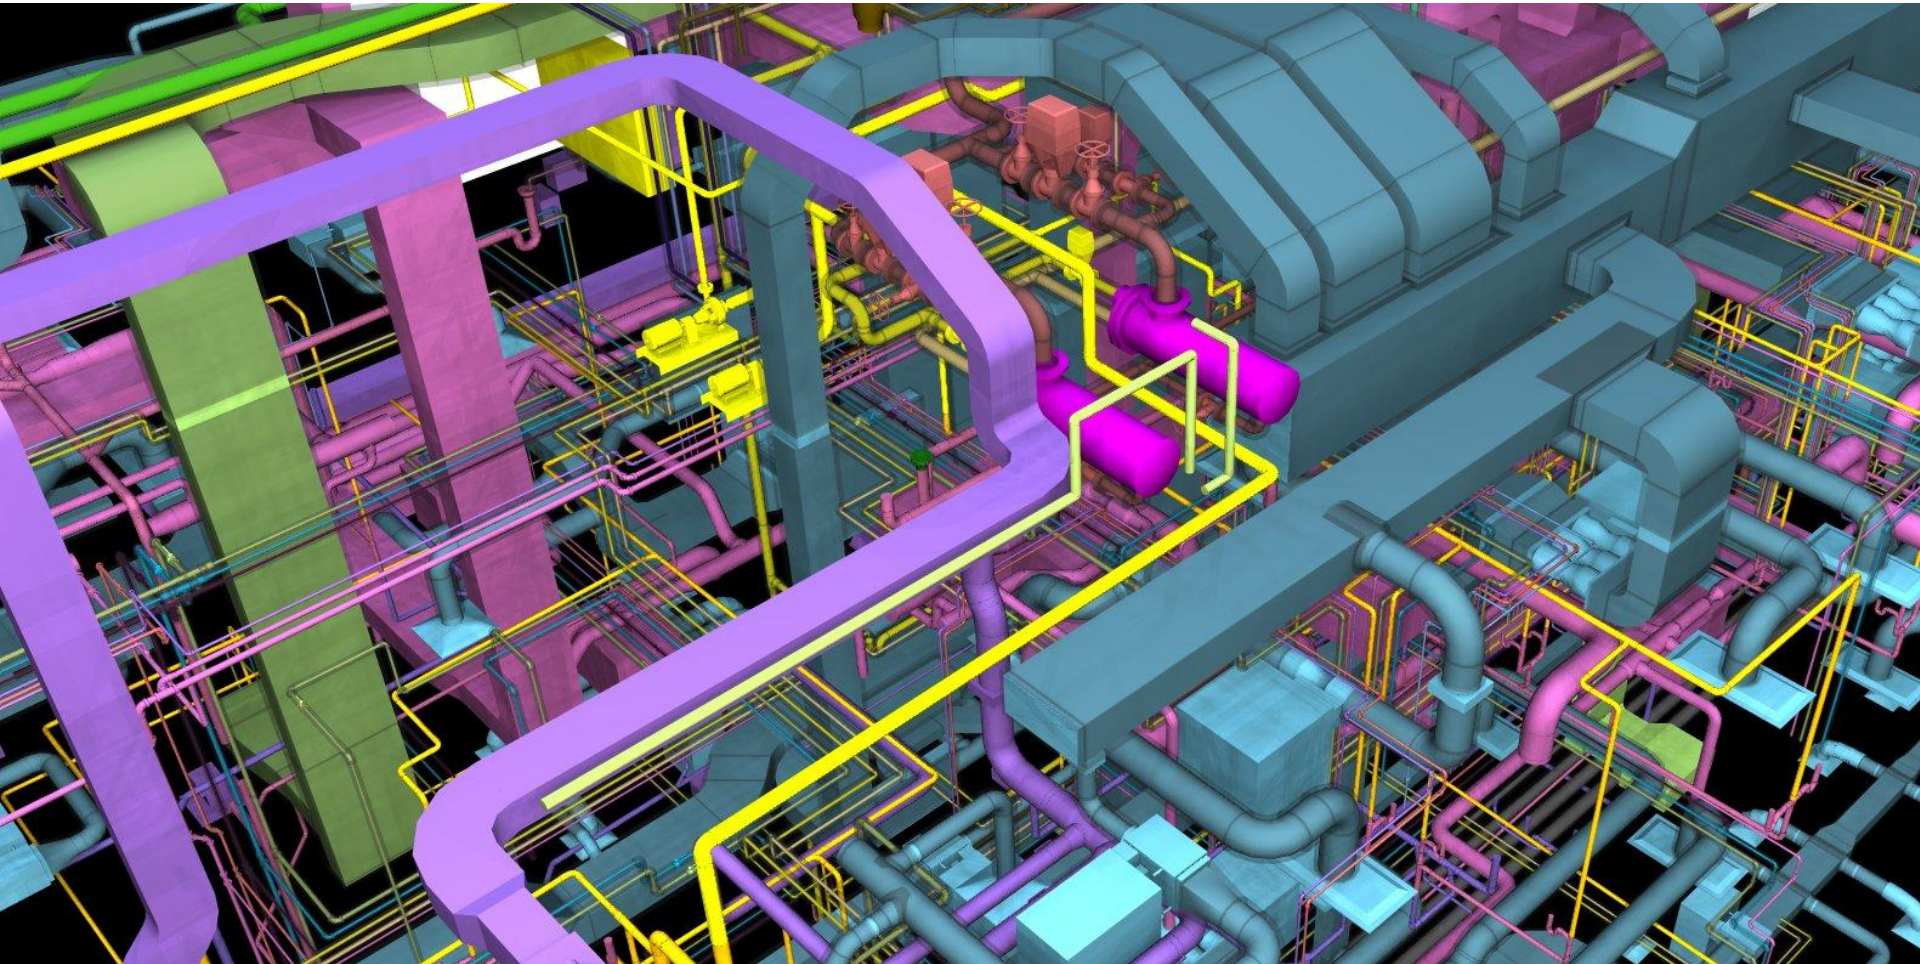


MEP : Work Samples

Building Information Model

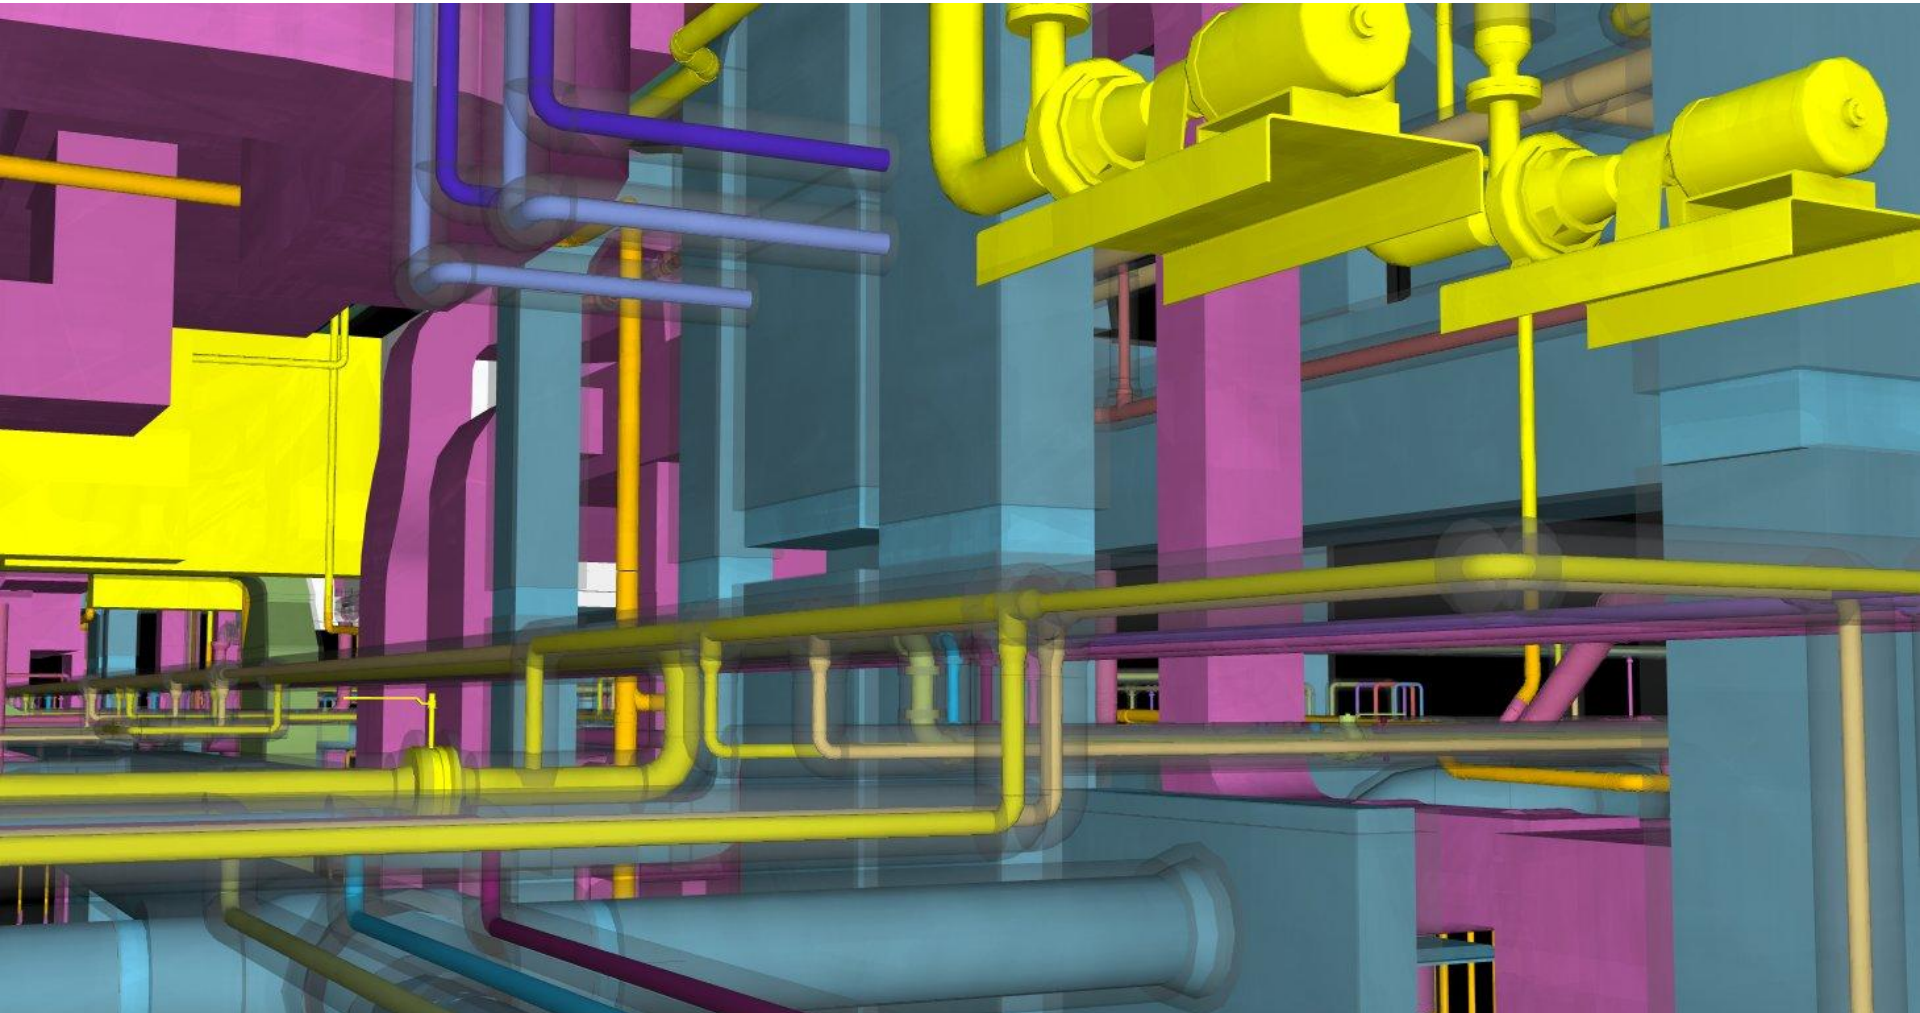


M E P : W o r k S a m p l e s

Building Information Model

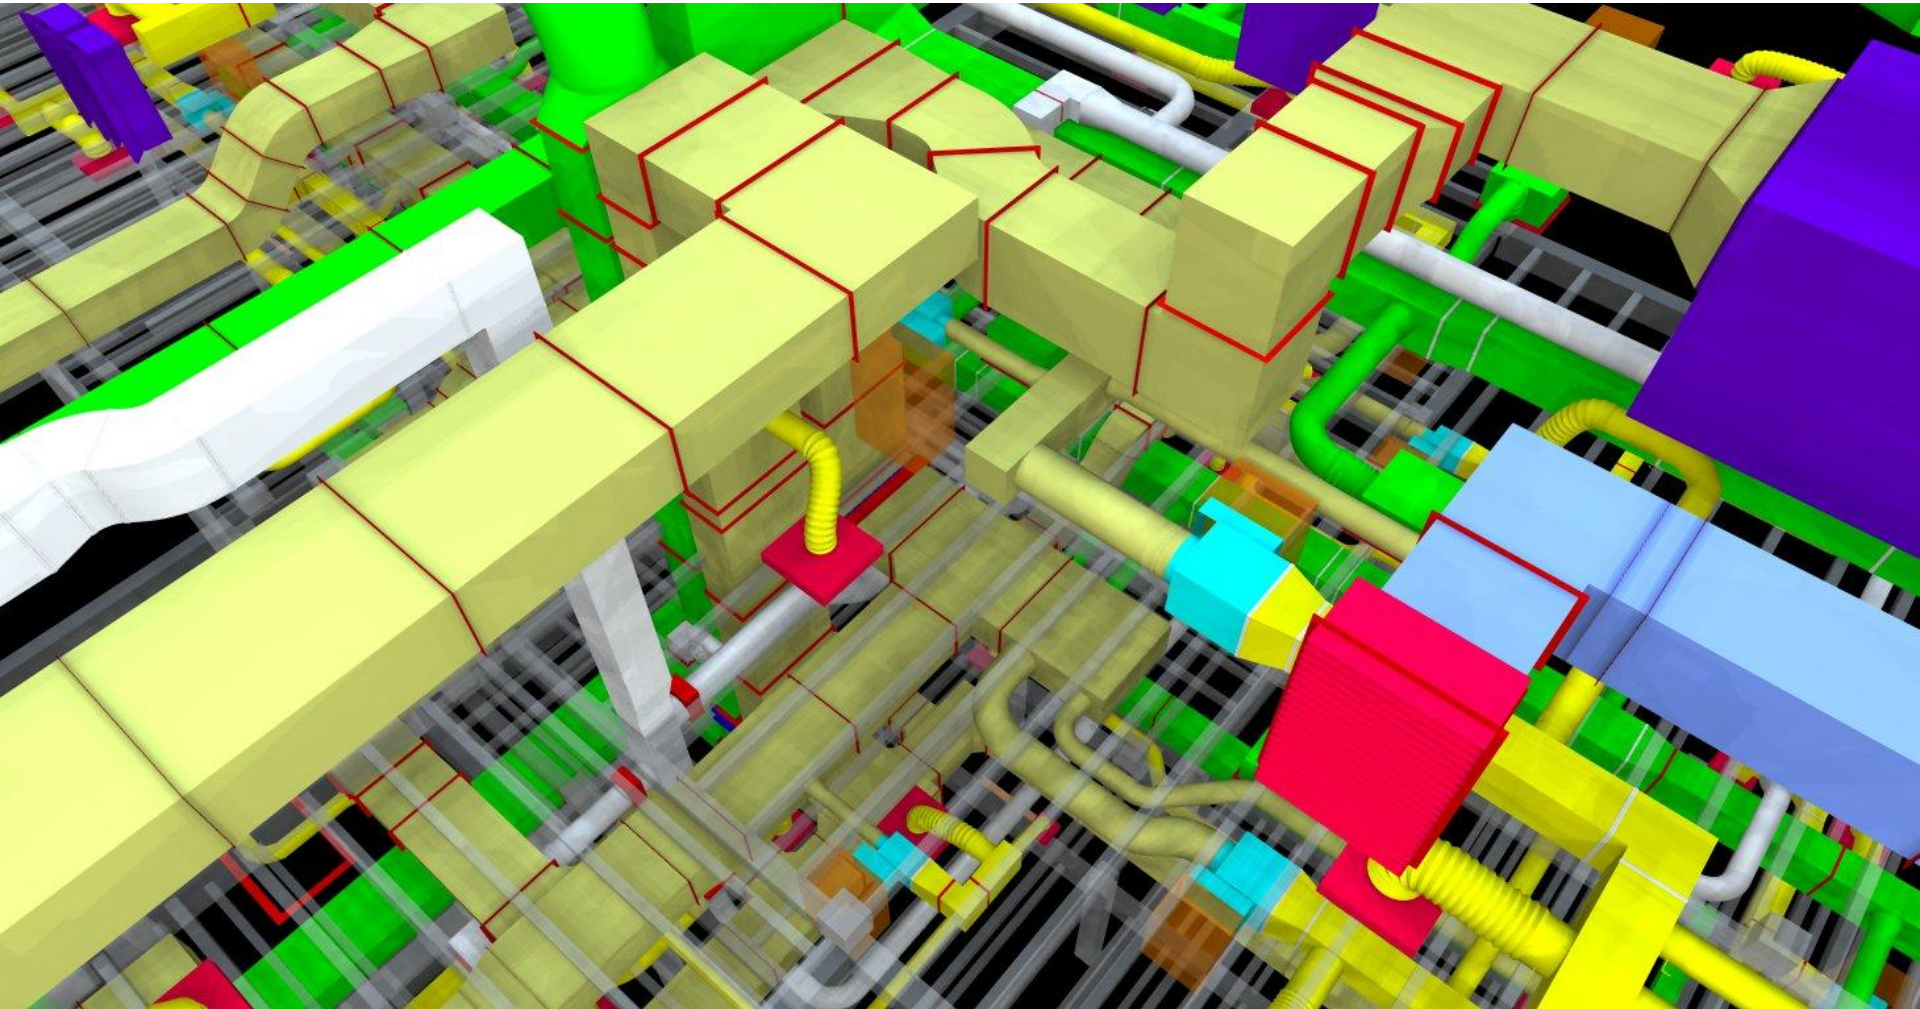


MEP : Work Samples

Building Information Model

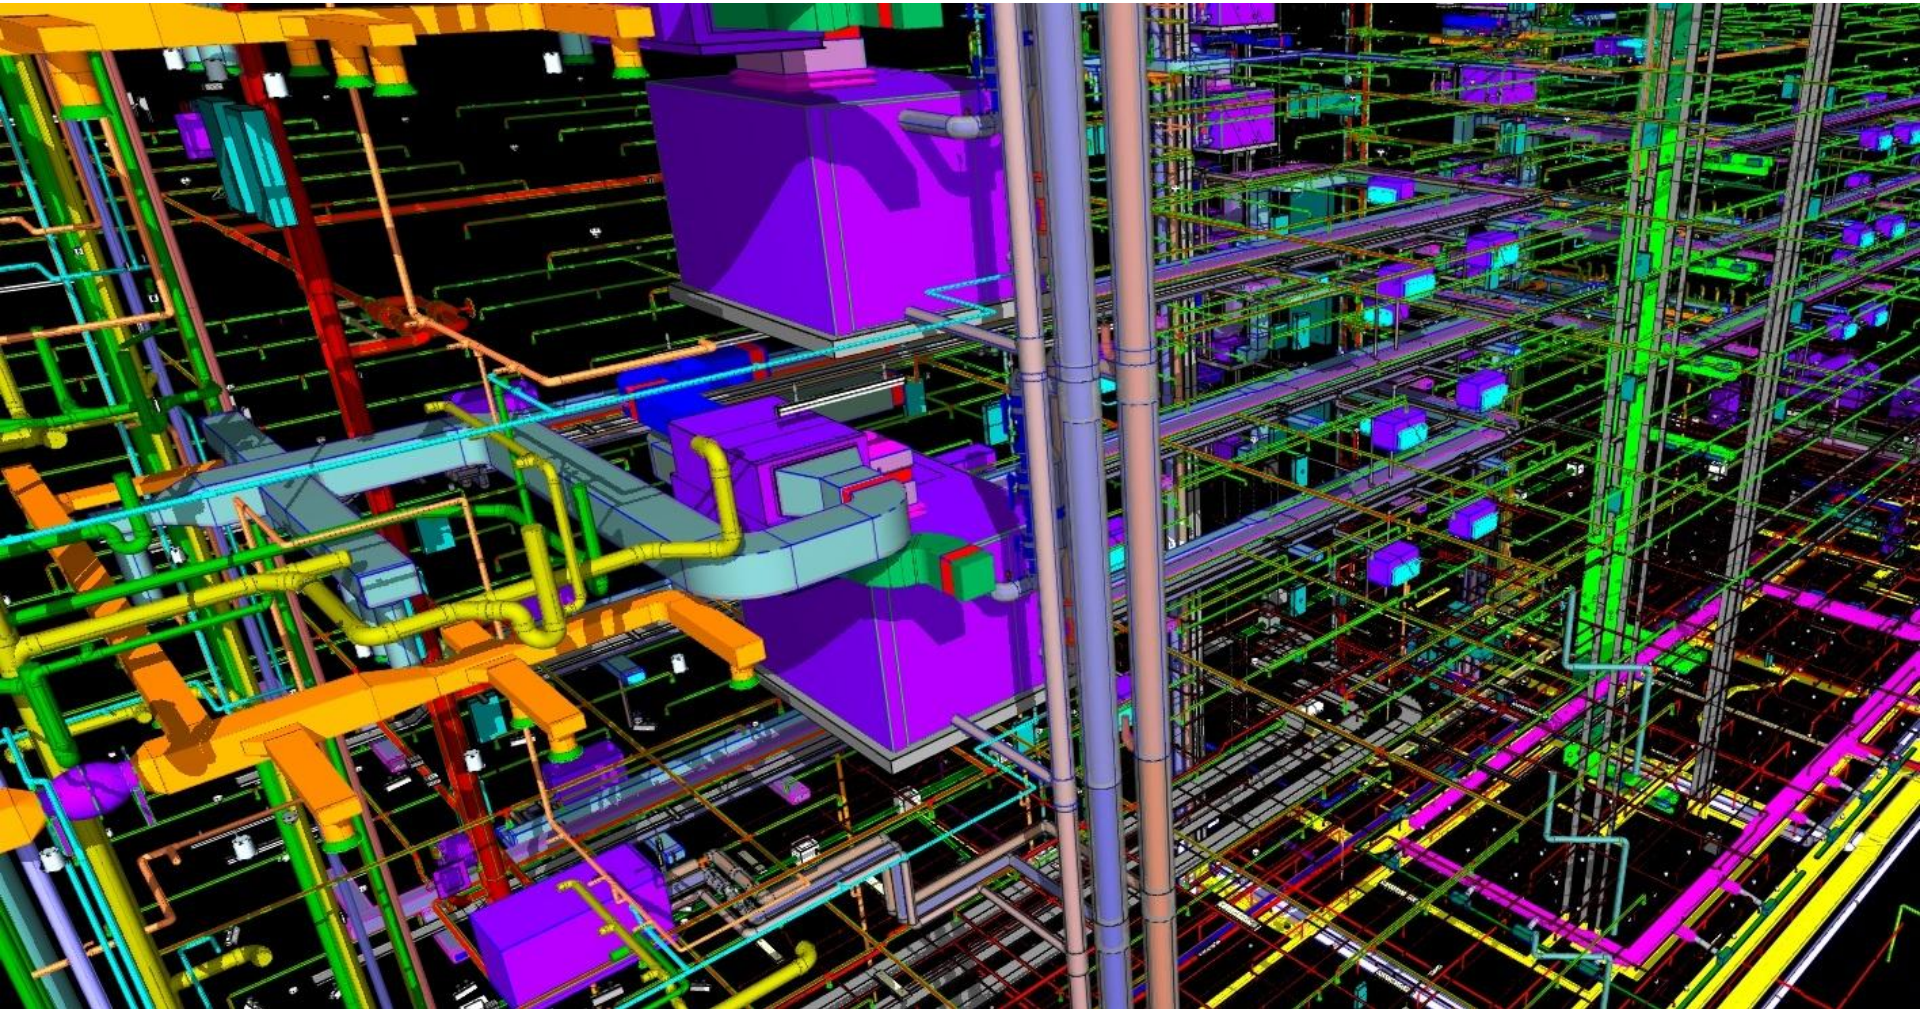


MEP : Work Samples

Shop drawing (HVAC)

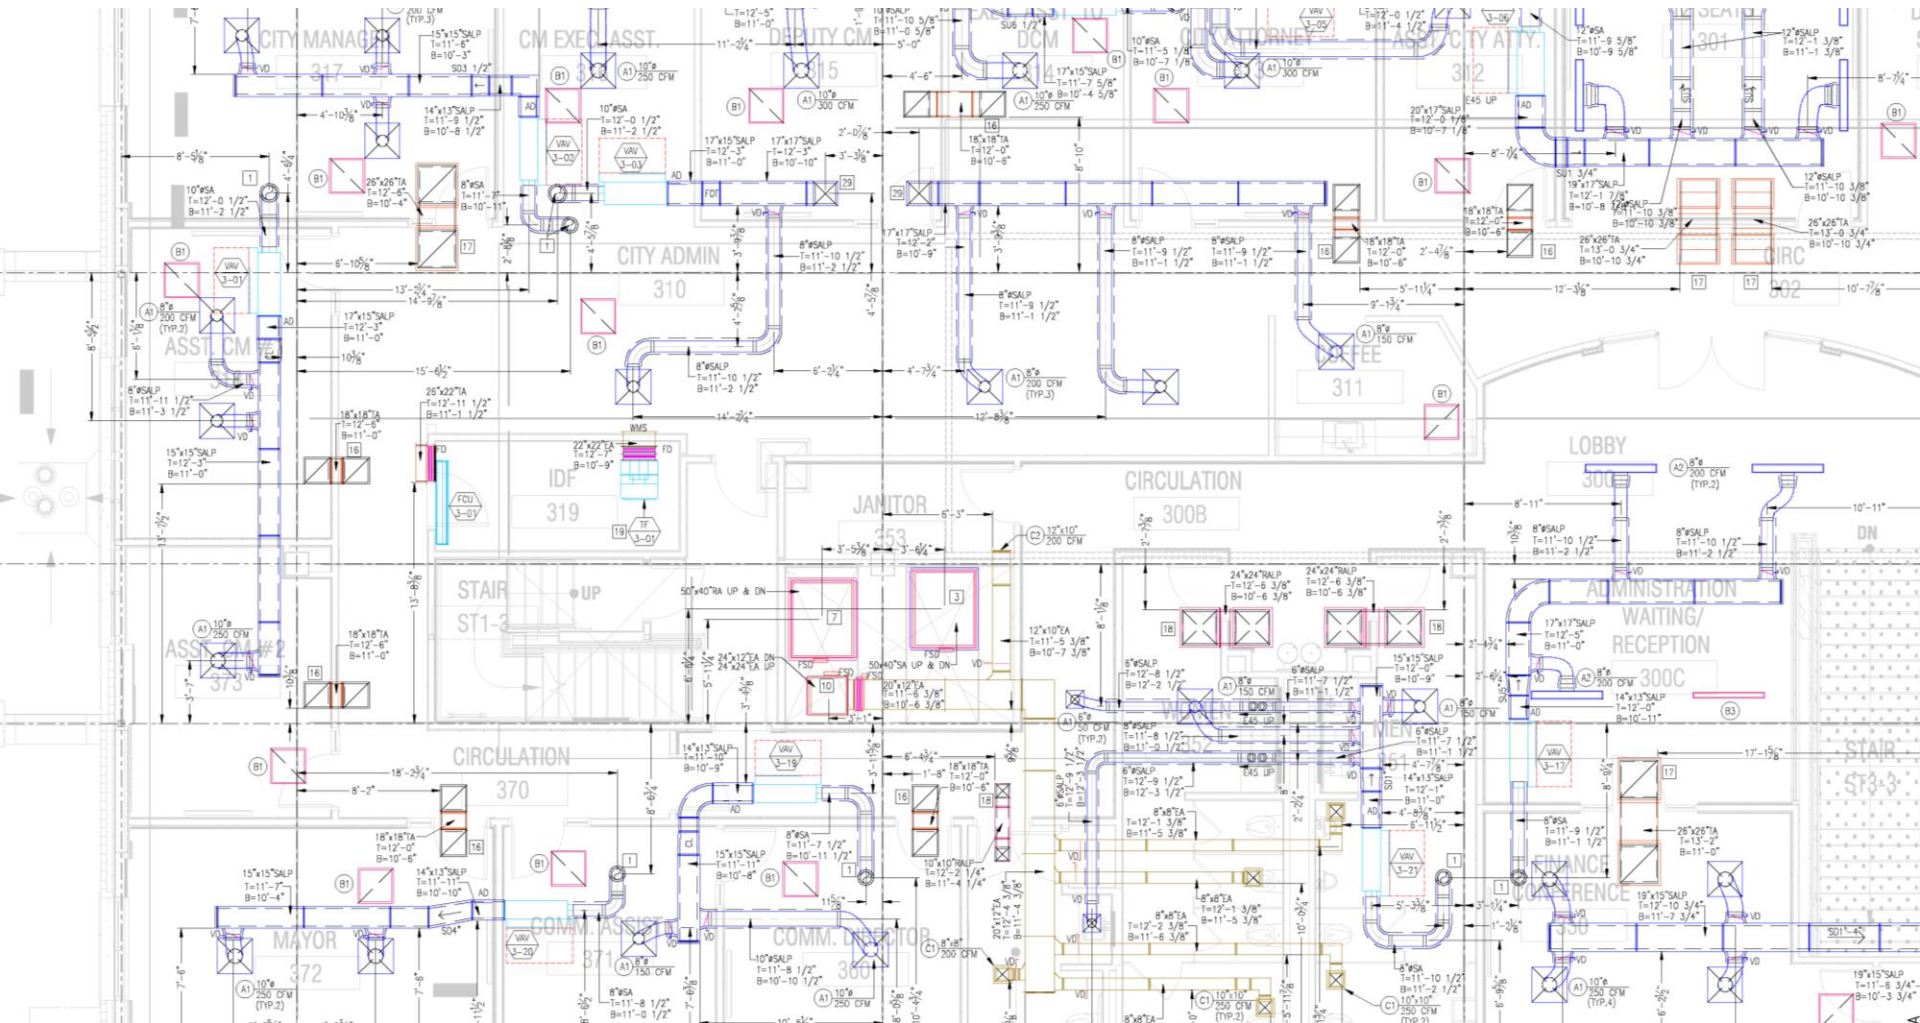


MEP : Work Samples

Shop Drawing (Mechanical Piping)

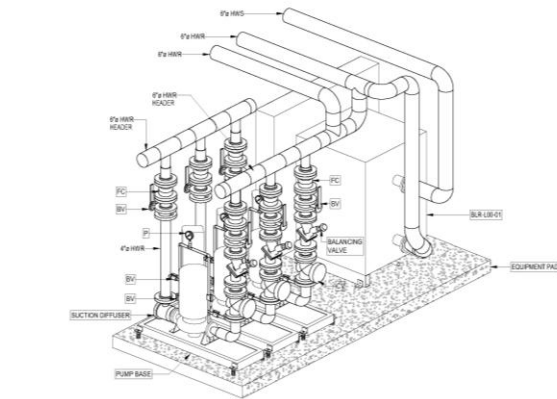


2 ISOMETRIC

M9.00E

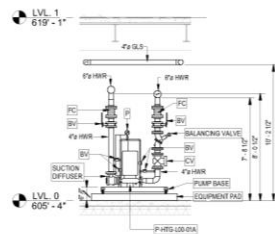


A SECTION

M9.00E 1/4" = 1'-0"

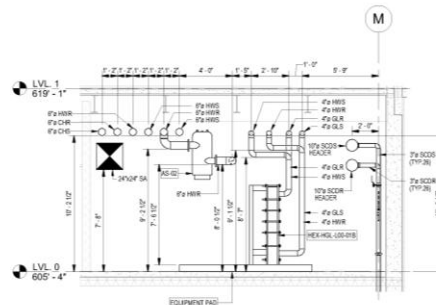

B SECTION

M9.00E 1/4" = 1'-0"

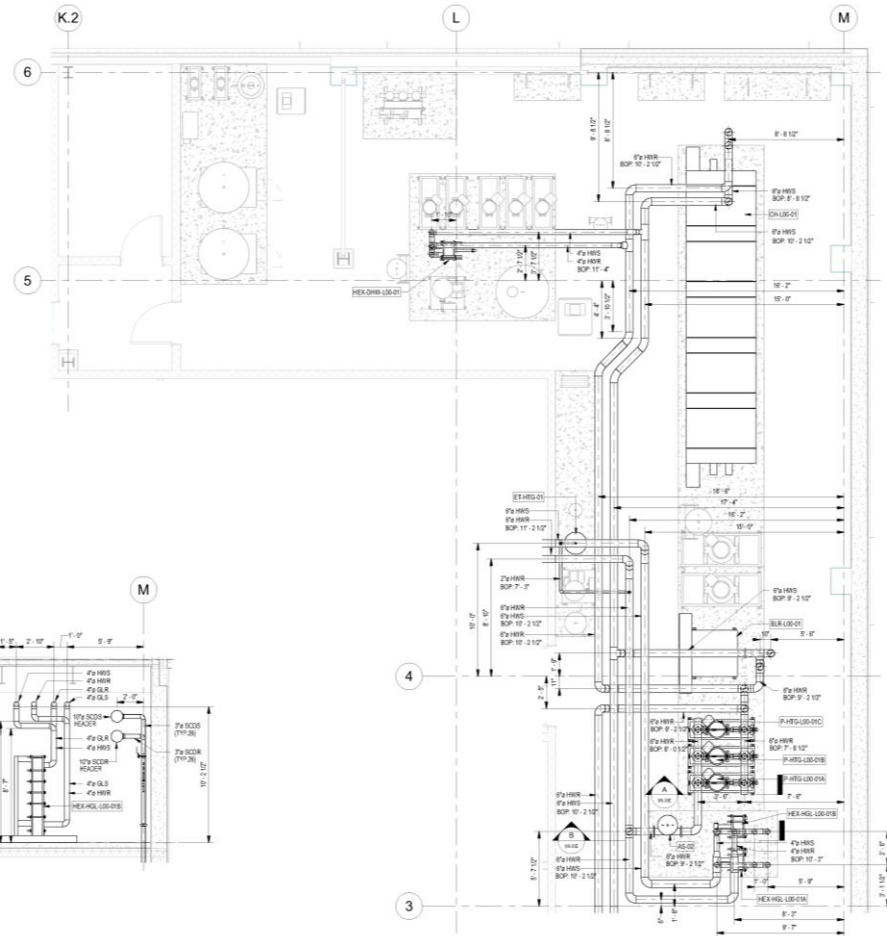


1 ENLARGE FLOOR PLAN

M9.00E 1/4" = 1'-0"


MEP : Work Samples

Shop Drawing (Mechanical Piping)

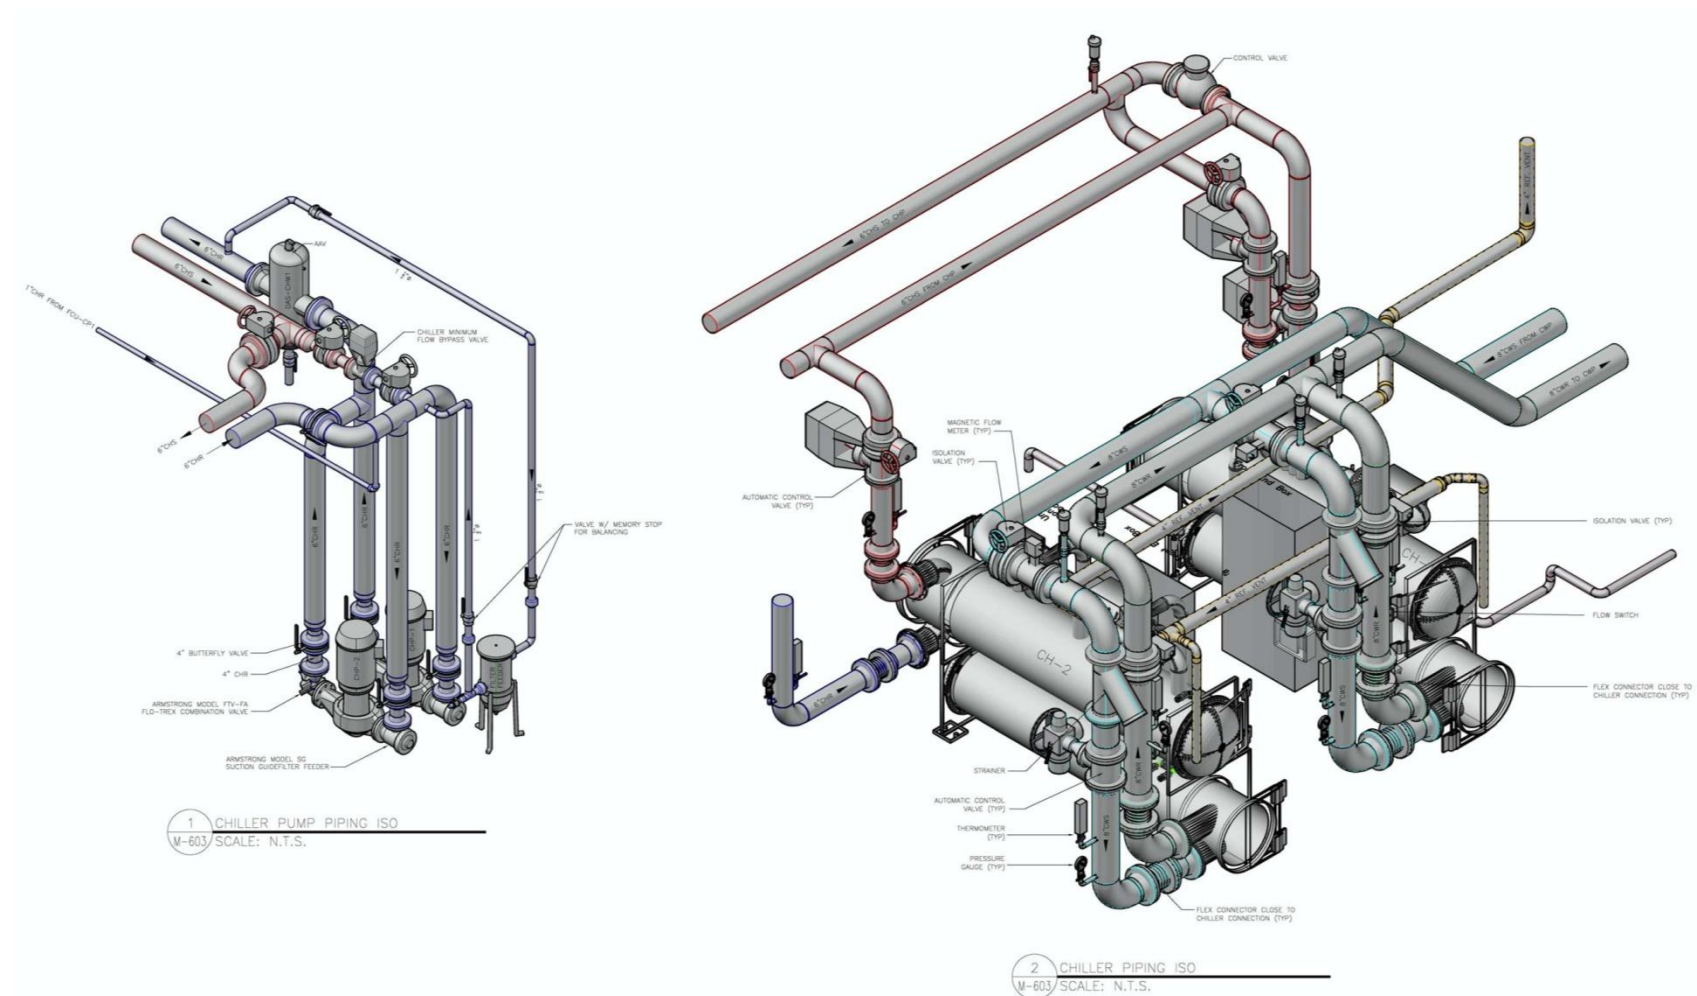


MEP : Work Samples

Shop Drawing (Plumbing)

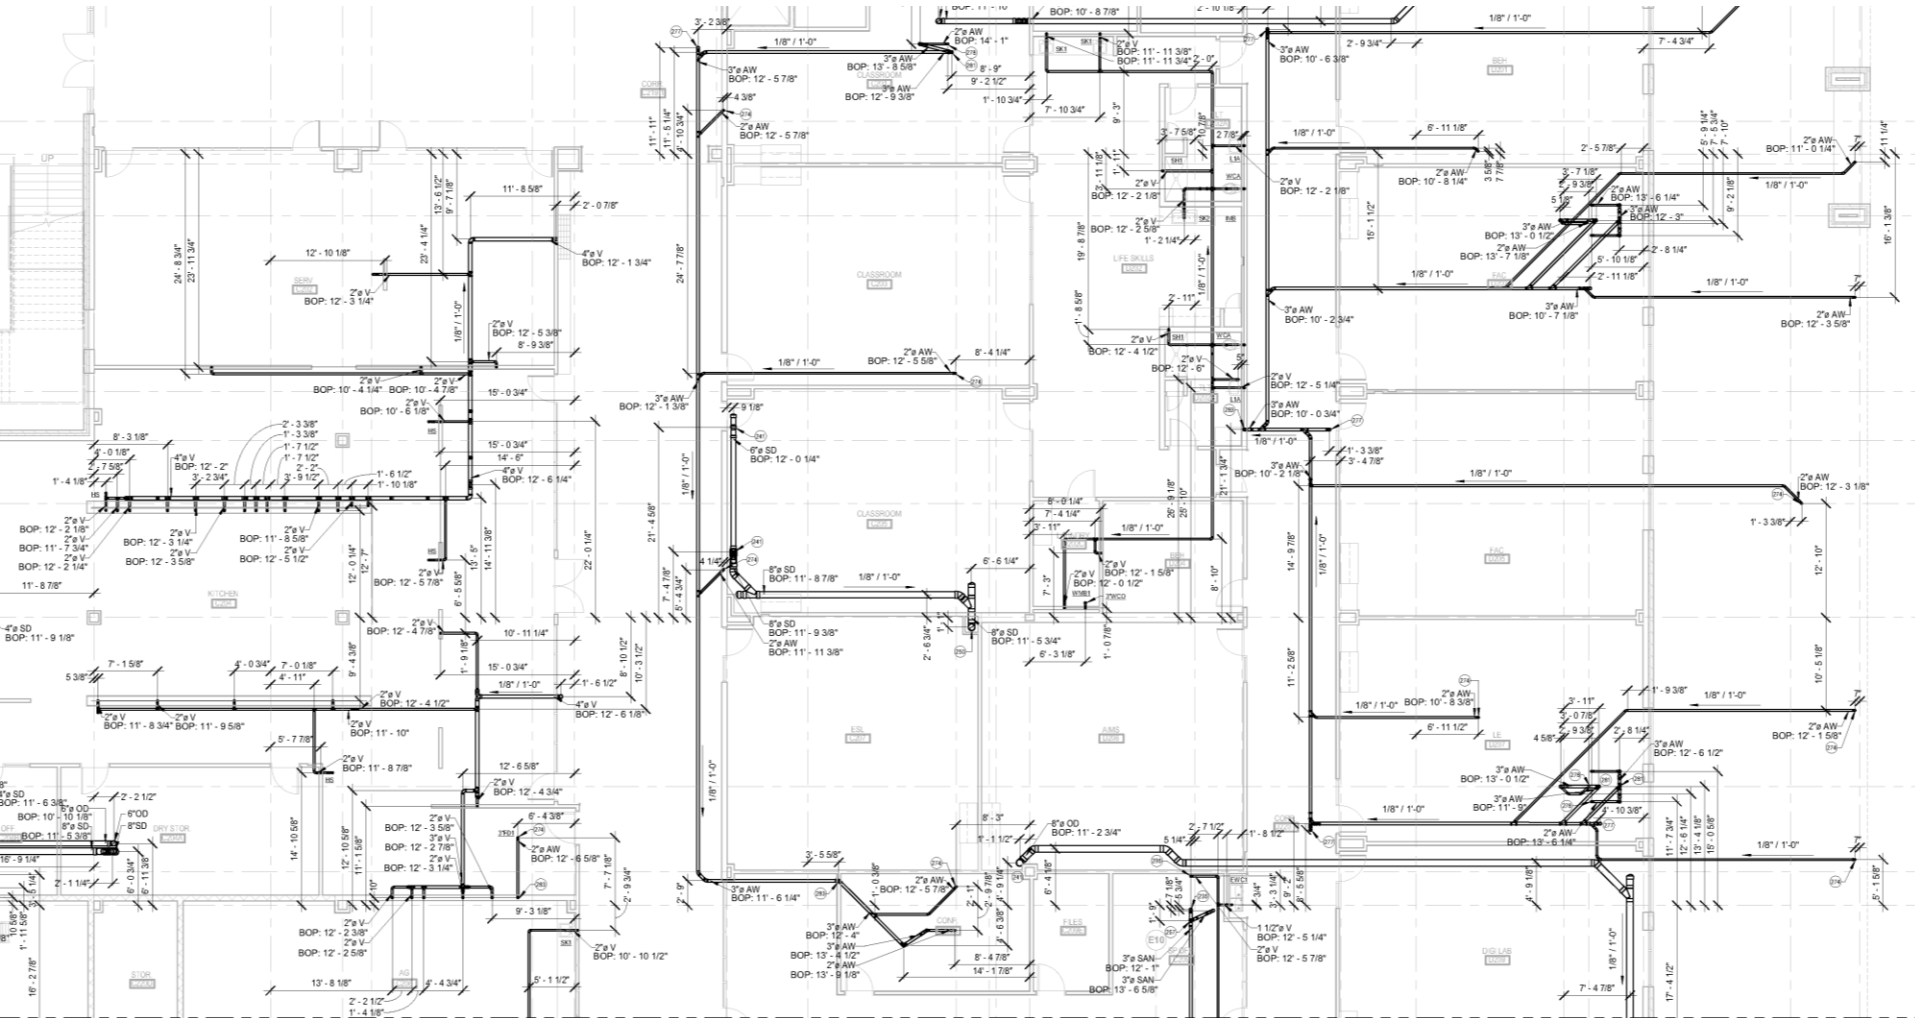


MEP : Work Samples

Slab Penetration Drawing (Plumbing)

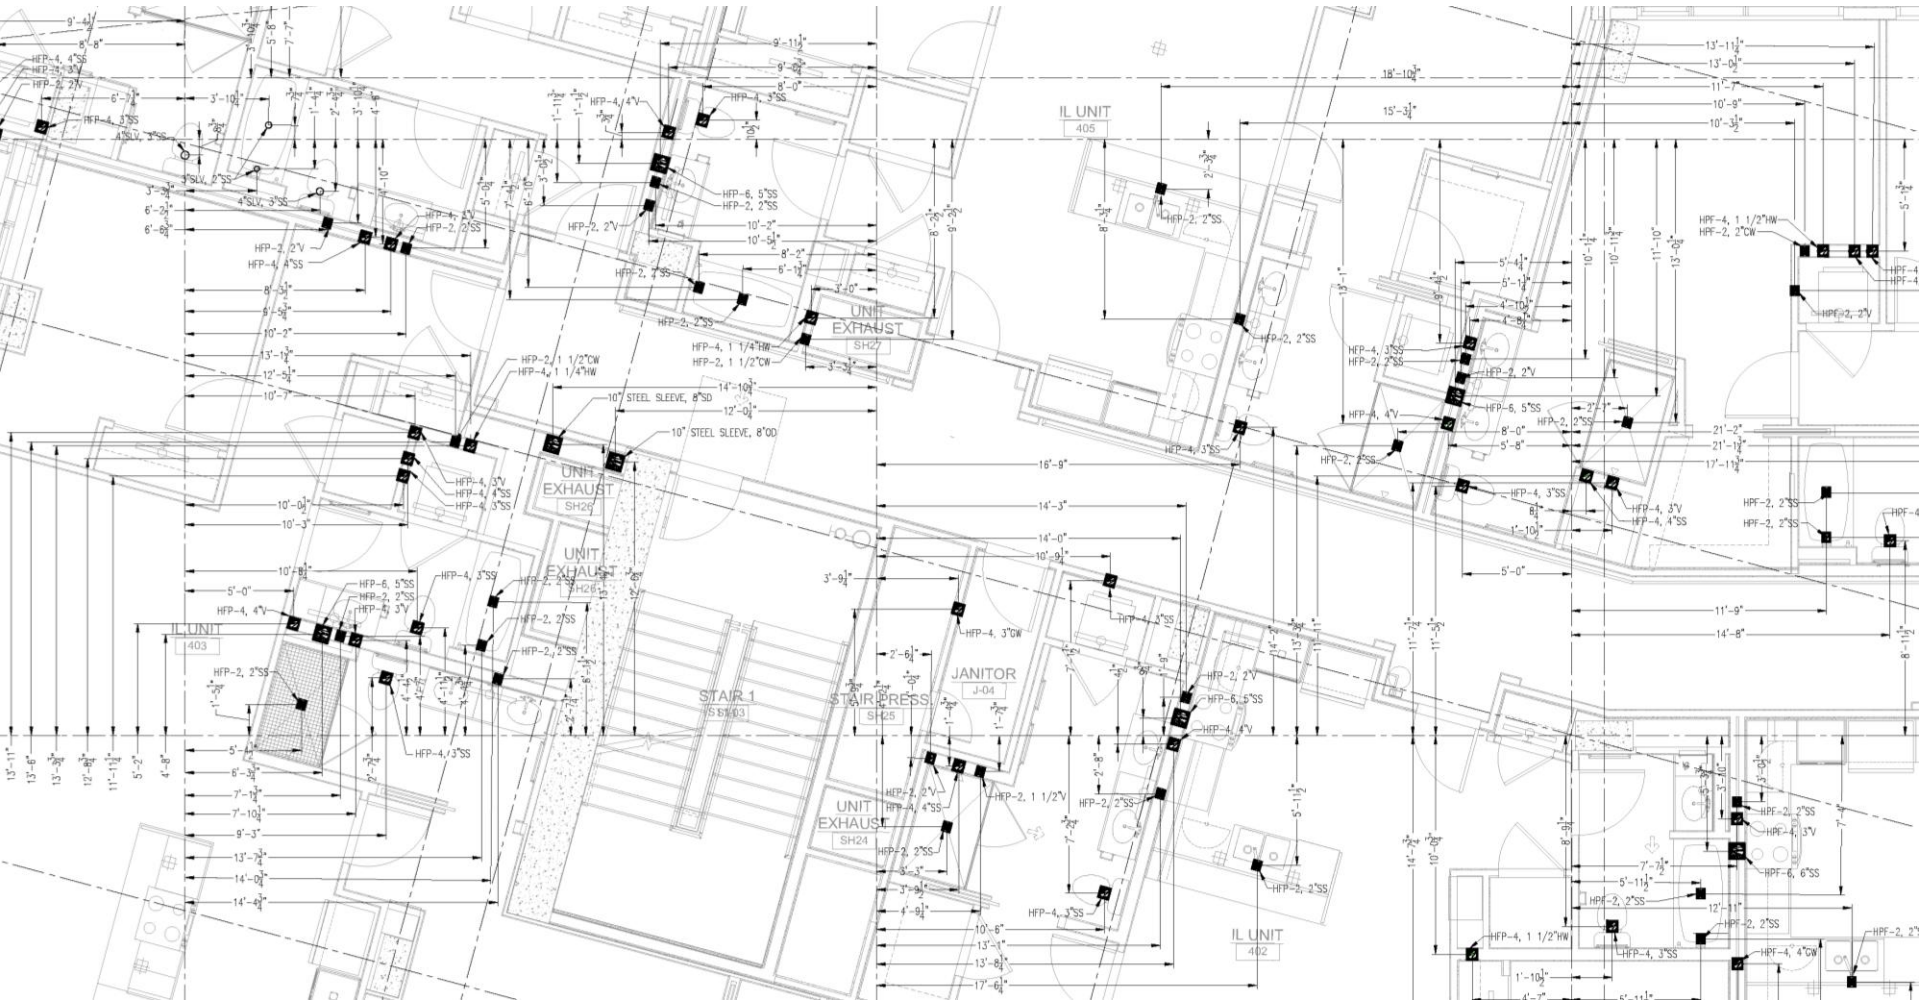



MEP : Work Samples

Wall Penetration Drawing (Plumbing)

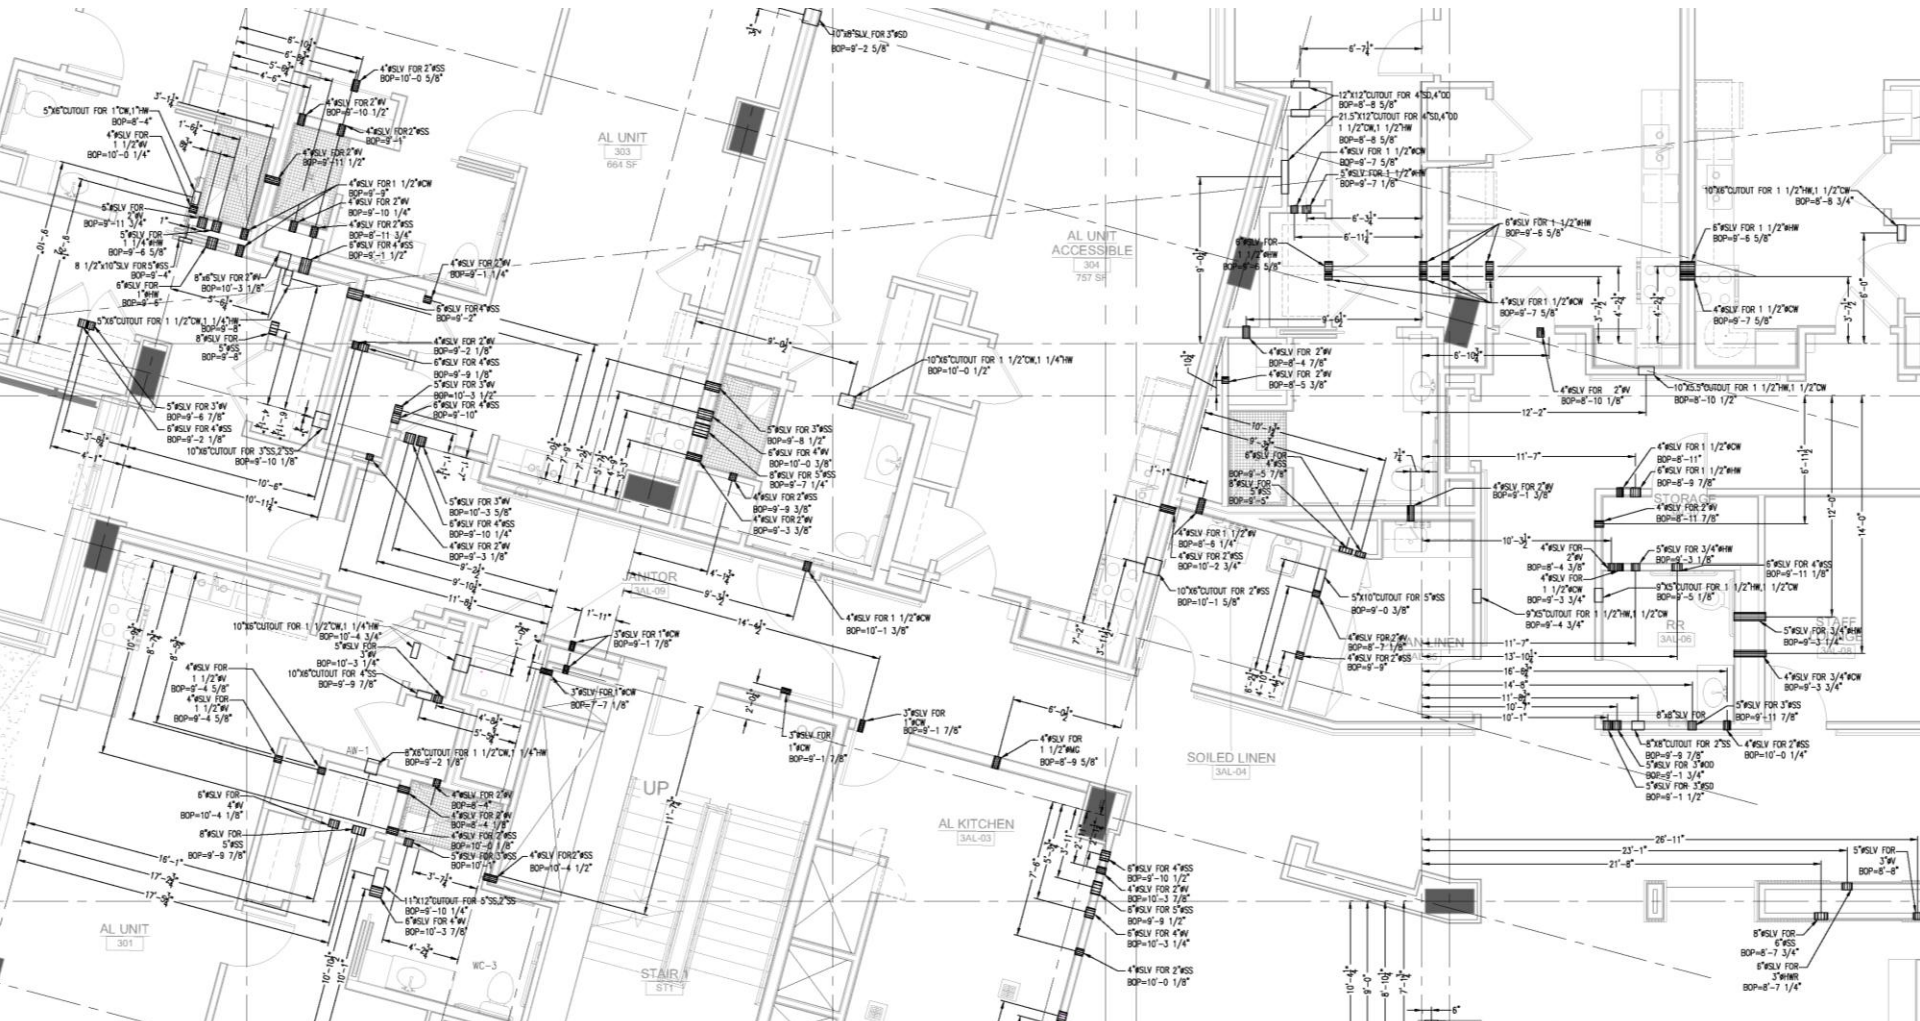

MEP : Work Samples

Spool drawing (HVAC)

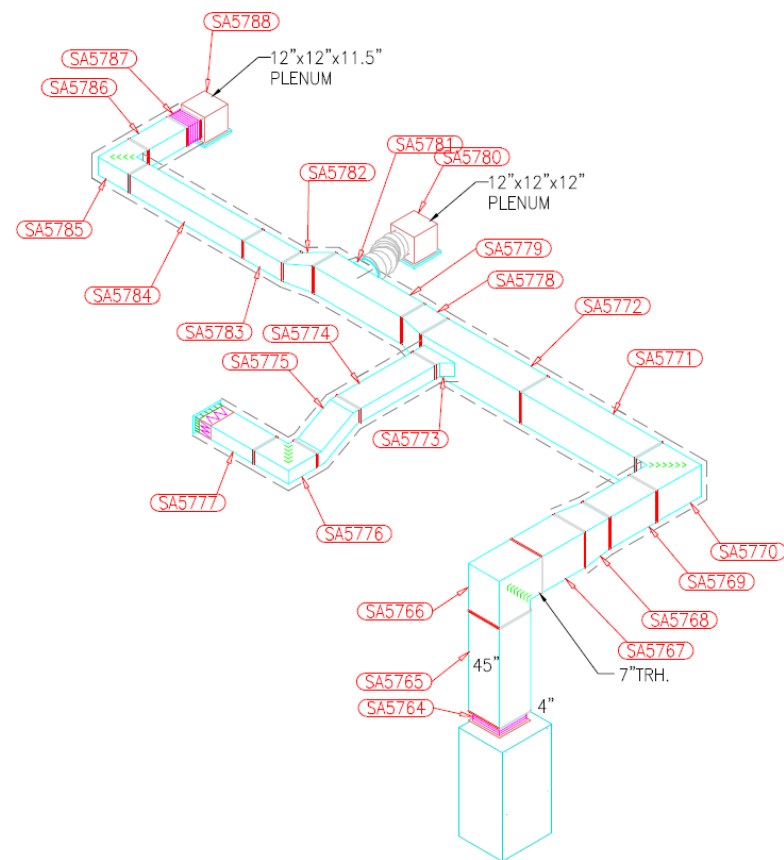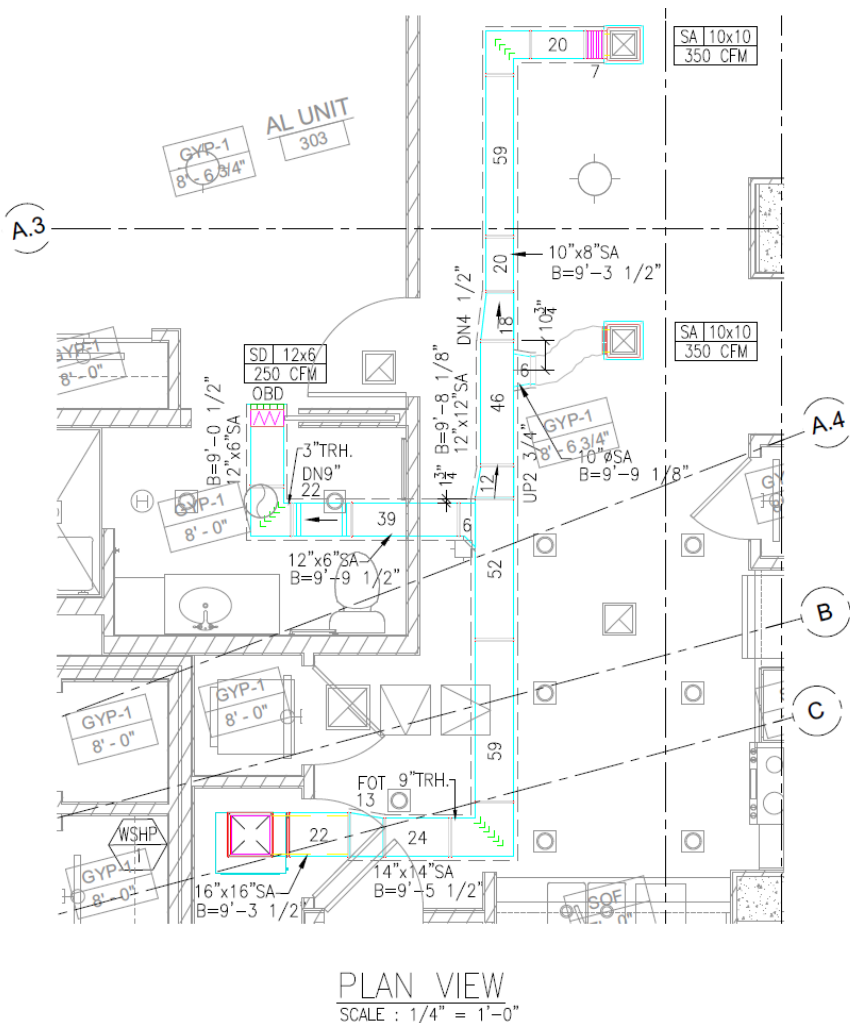


ISOMETRIC VIEW


MEP : Work Samples

Spool Drawing (Plumbing)


PIPE AND FITTING SCHEDULE						
Part Number	Service	Part Name	Size	Quantity	Cut Length (ft)	Material
1	SS	No Hub Short Sweep	4	1		Cast Iron
2	SS	No-Hub Coupling	4	14	0 1/8"	No Hub Cast Iron
3	SS	No-Hub Pipe	4	1	1'-11"	Cast Iron
4	SS	No-Hub Pipe	4	1	3 5/8"	Cast Iron
5	SS	No Hub Eighth Bend	4	3		Cast Iron
6	SS	No-Hub Pipe	3	1	2'-1"	Cast Iron
7	SS	No-Hub Coupling	3	3	0 1/8"	No Hub Cast Iron
8	SS	No Hub Quarter Bend	3	1		Cast Iron
9	SS	No Hub Eighth Bend	3	1		Cast Iron
10	SS	No-Hub Pipe	4	1	3"	Cast Iron
11	SS	No-Hub Pipe	4	1	4"	Cast Iron
12	SS	No-Hub Pipe	4	1	3 1/4"	Cast Iron
13	SS	No Hub Reducing Combo	4x3	1		Cast Iron
14	SS	No-Hub Pipe	4	1	2 3/8"	Cast Iron
15	SS	No Hub Quarter Bend	4	1		Cast Iron
16	SS	No-Hub Pipe	4	1	6'-9 3/8"	Cast Iron
17	SS	No Hub Reducing Wye	4x3	1	8"	Cast Iron
18	SS	No-Hub Pipe	4	1	6 1/4"	Cast Iron

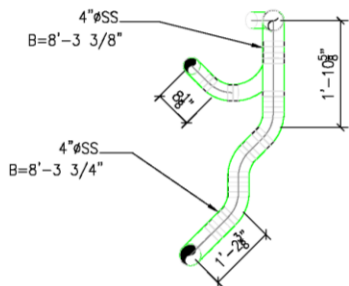

PLAN VIEW
SCALE : 1/2" = 1'-0"

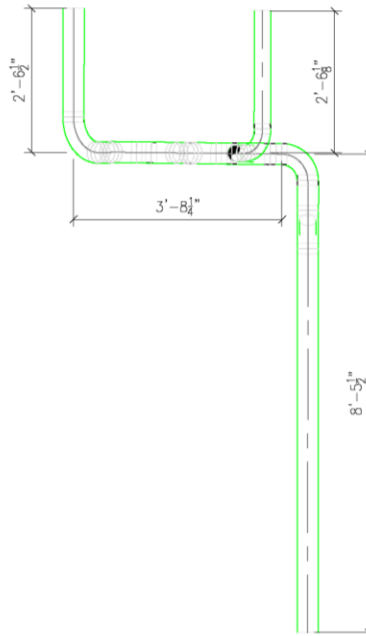


FRONT VIEW
SCALE : 1/2" = 1'-0"

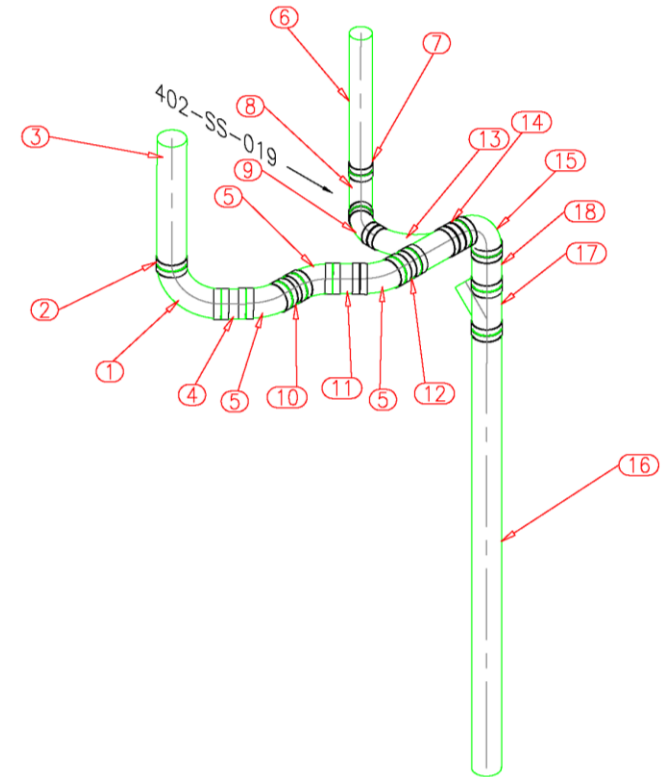

ISOMETRIC VIEW


MEP : Work Samples

Construction Document

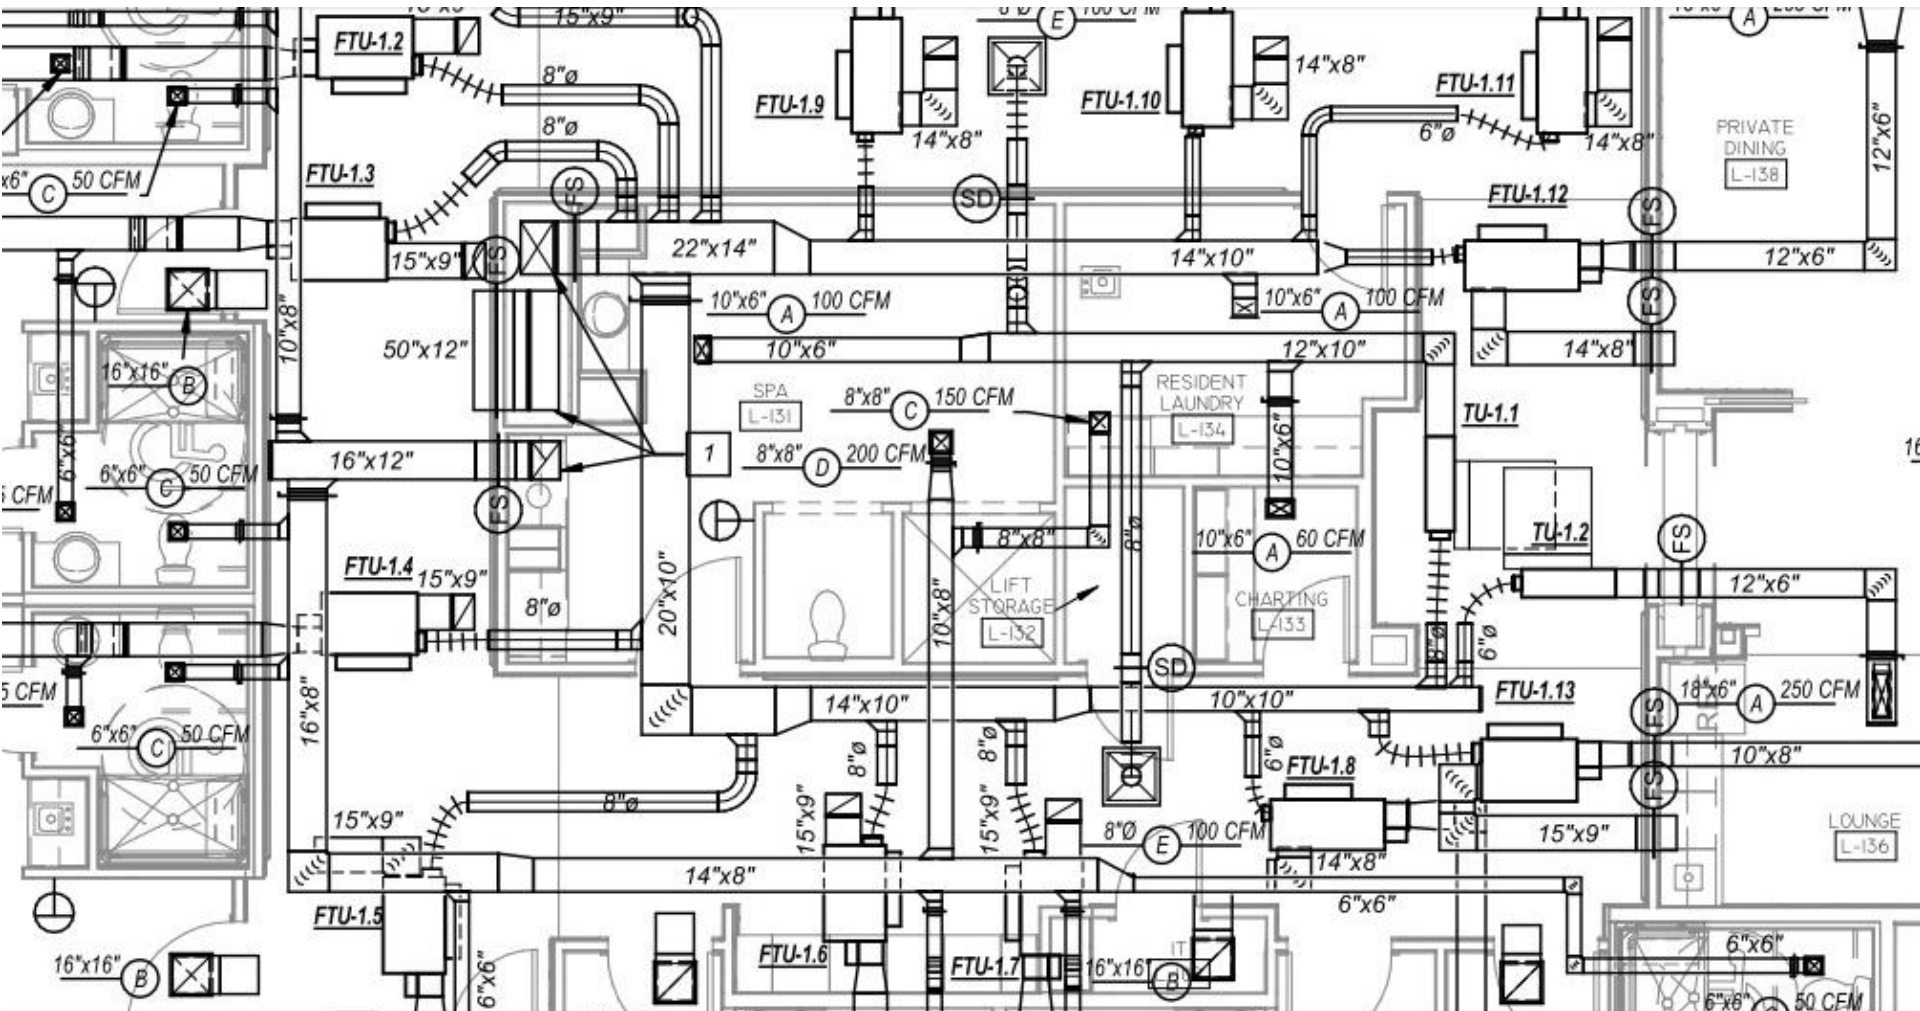

MEP : Work Samples

Construction Document

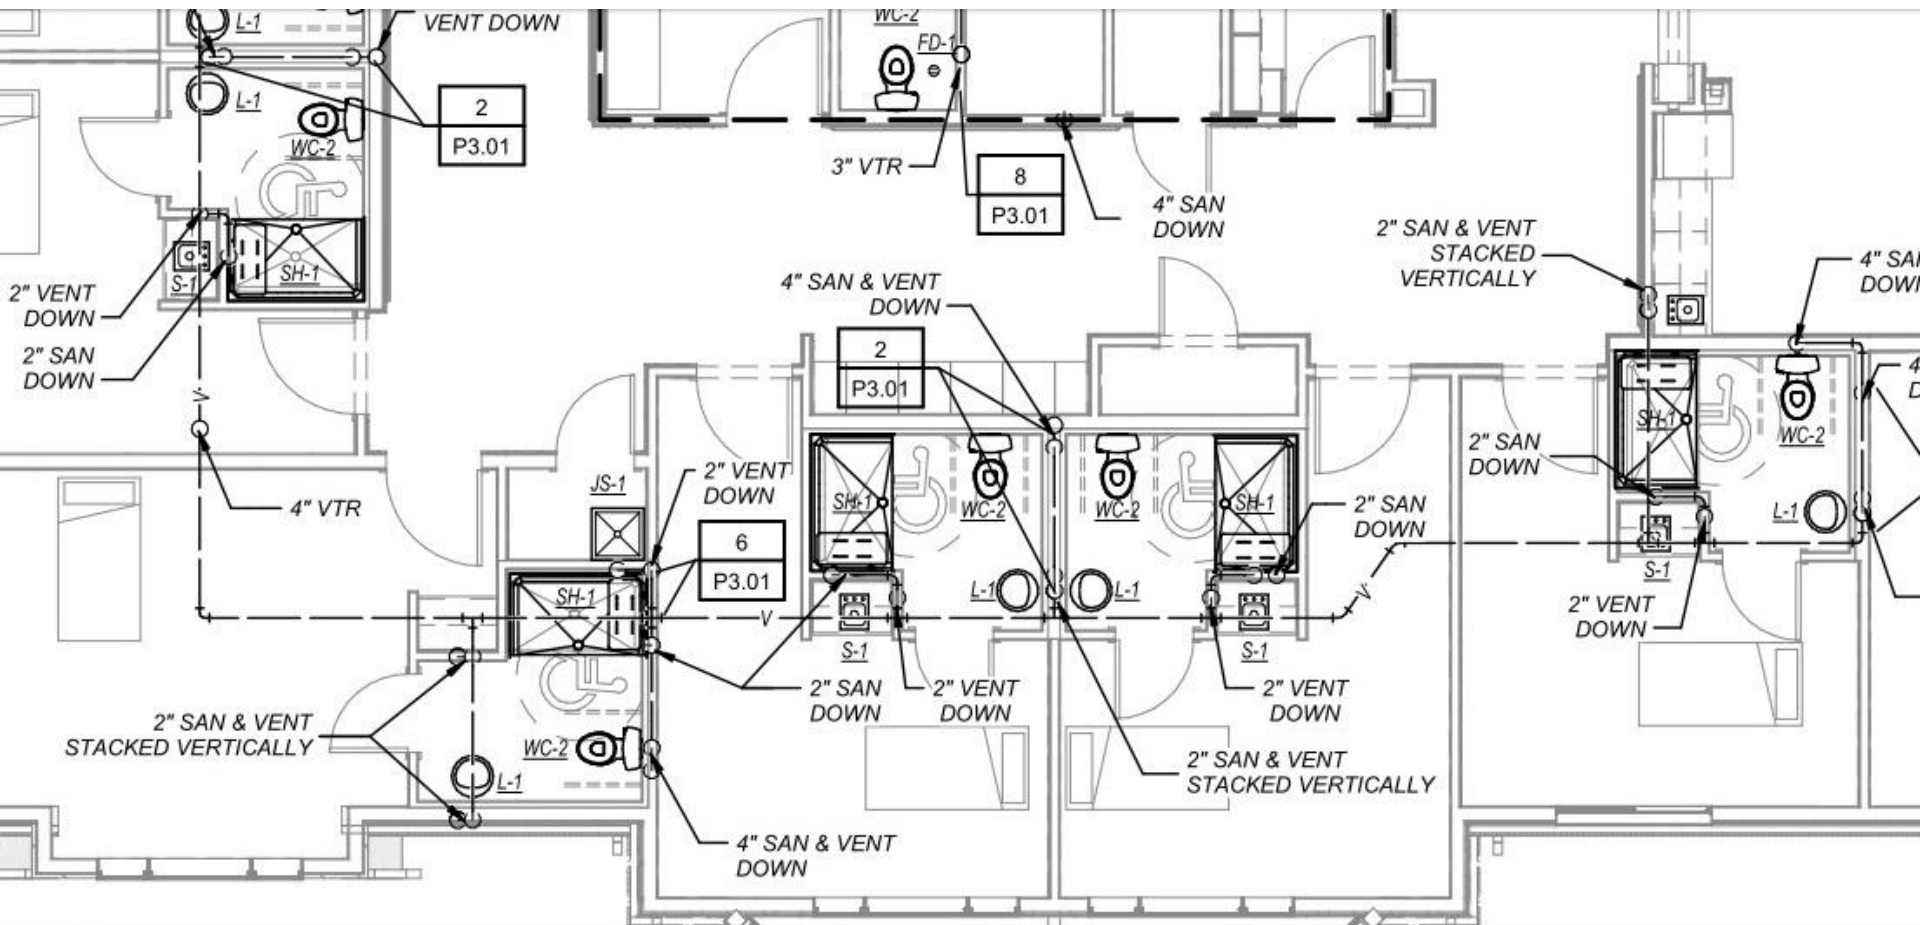

MEP : Work Samples

Construction Document

