

Interiors : Work Samples

Building Information Model



Interiors : Work Samples

Building Information Model





Interiors : Work Samples

Building Information Model





Interiors : Work Samples

Revit Family

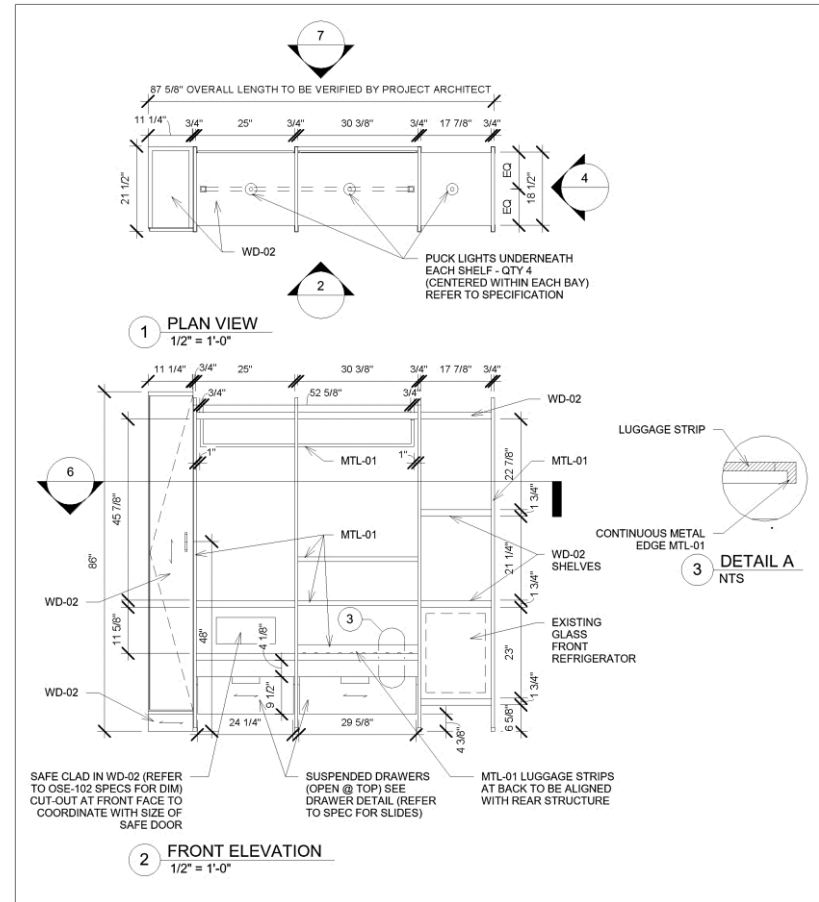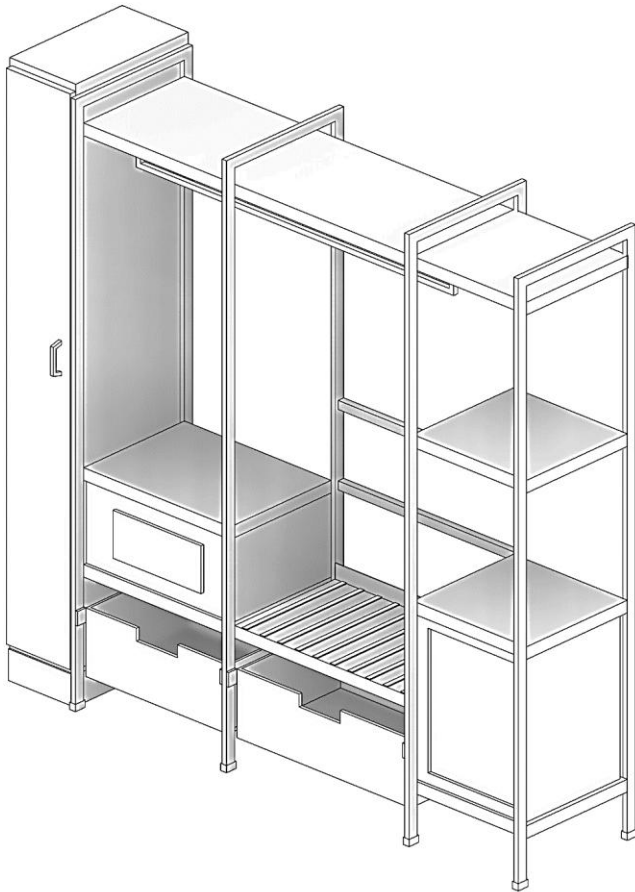



Interiors : Work Samples

Revit Family

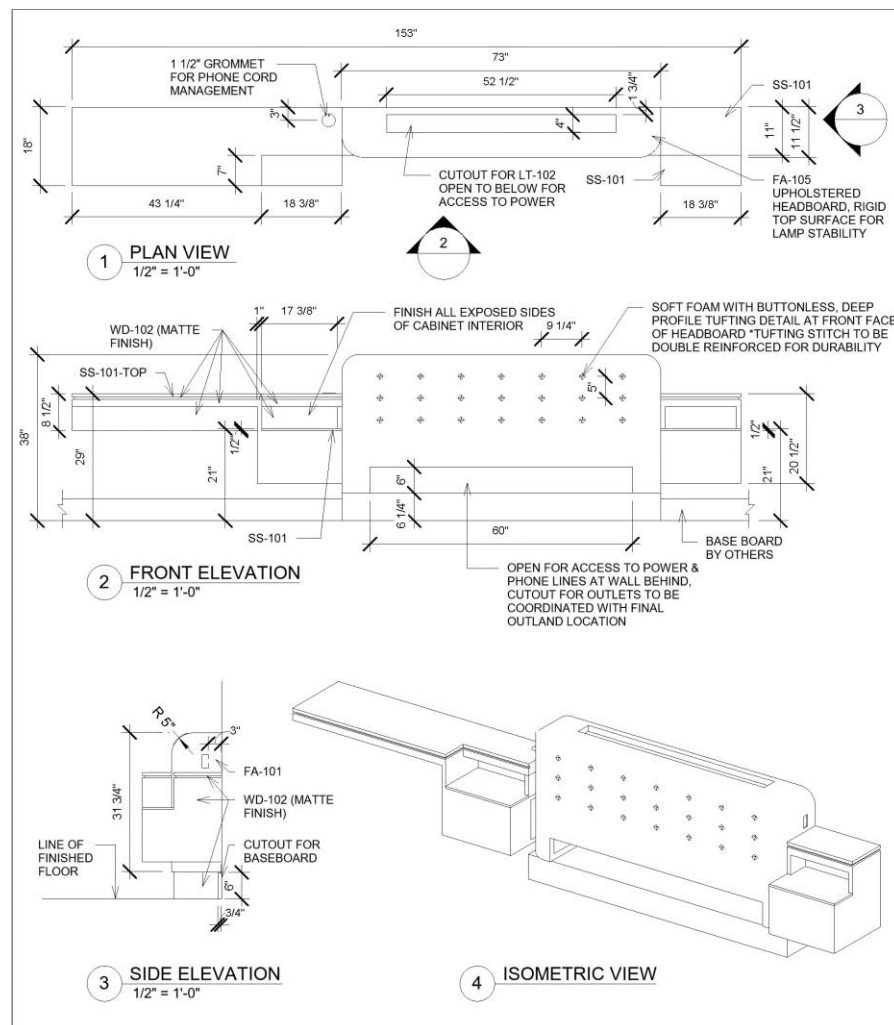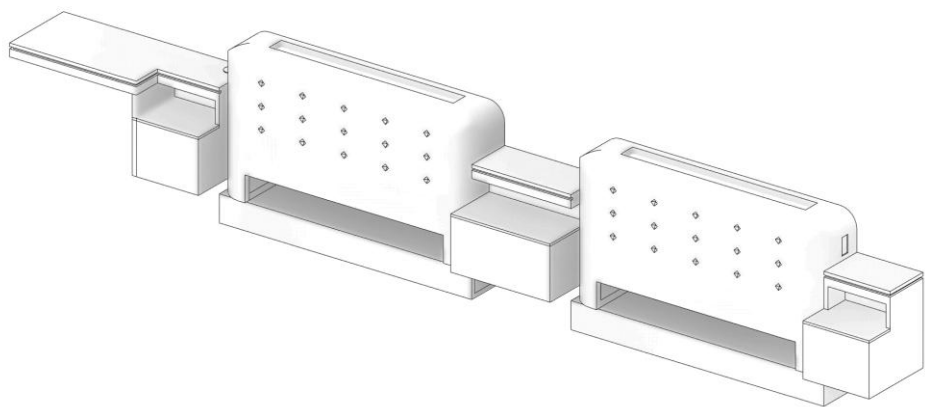

Interiors : Work Samples

Revit Family

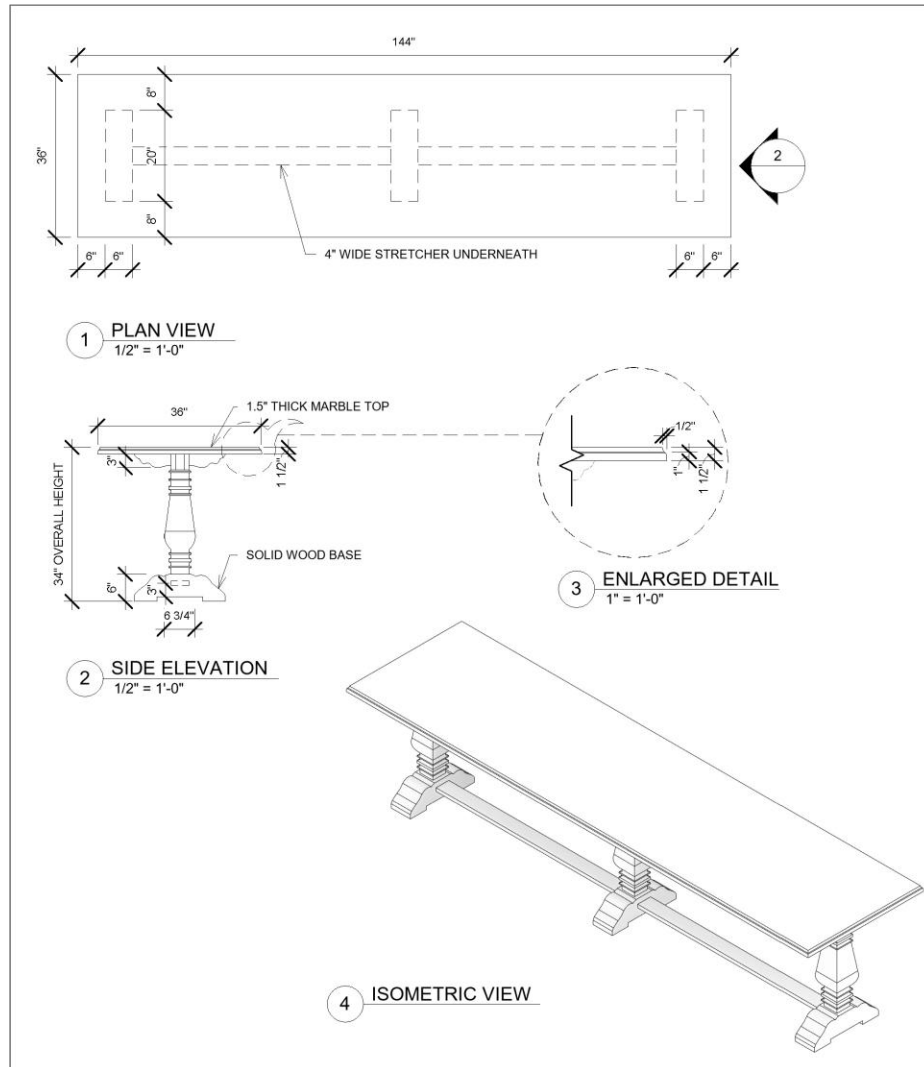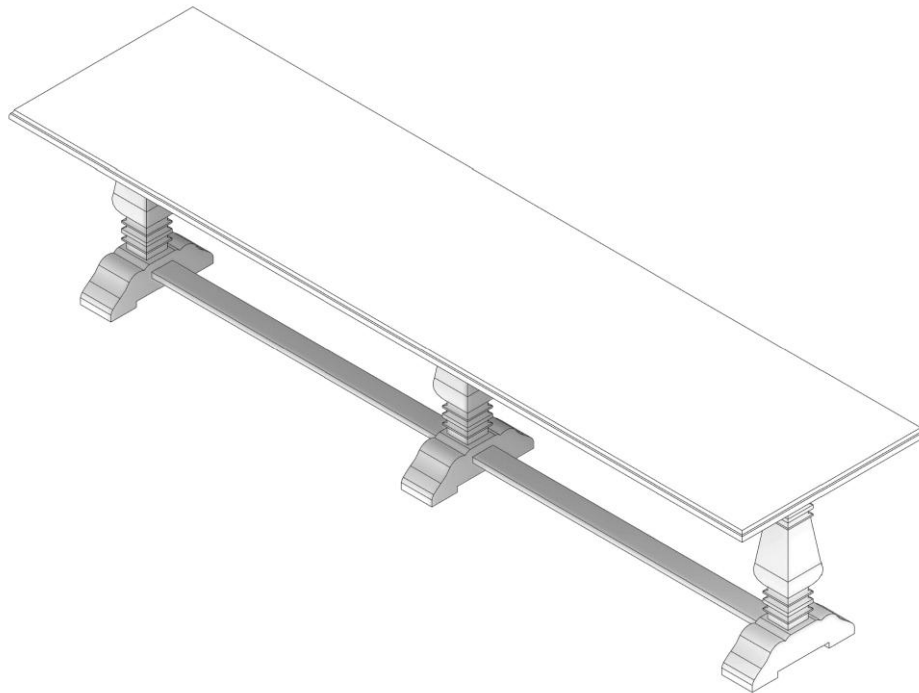



Interiors : Work Samples

Revit Family





Interiors : Work Samples

Construction & Demolition Plans

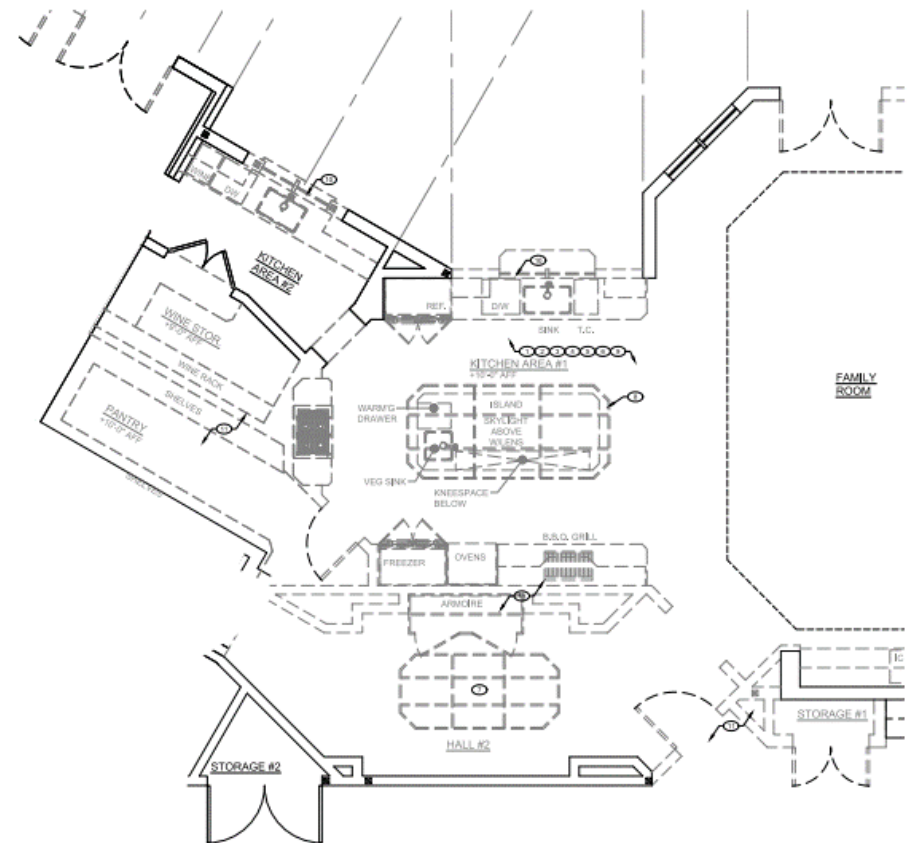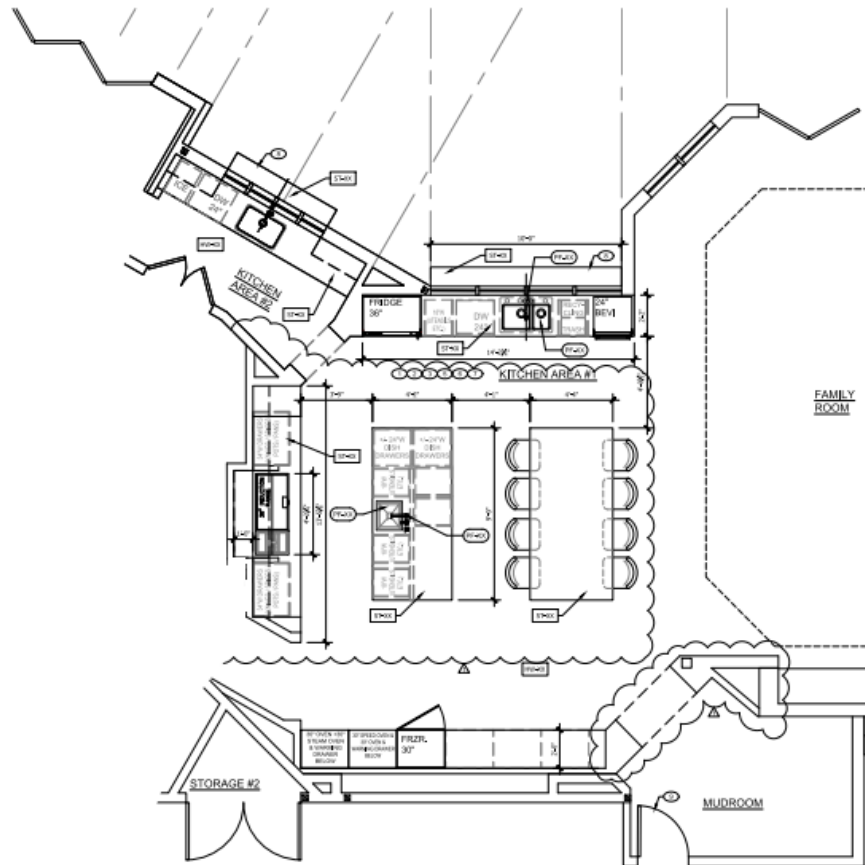


Interiors : Work Samples

Redline pick-up

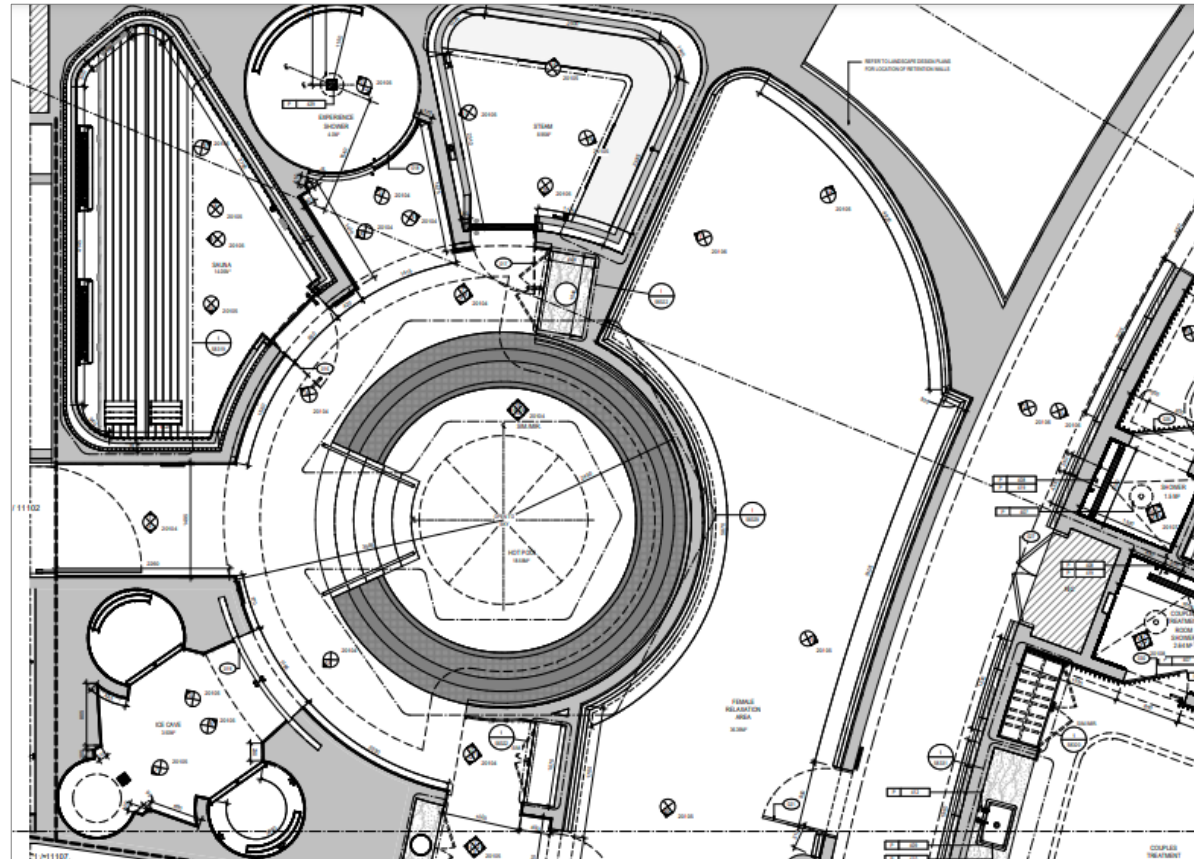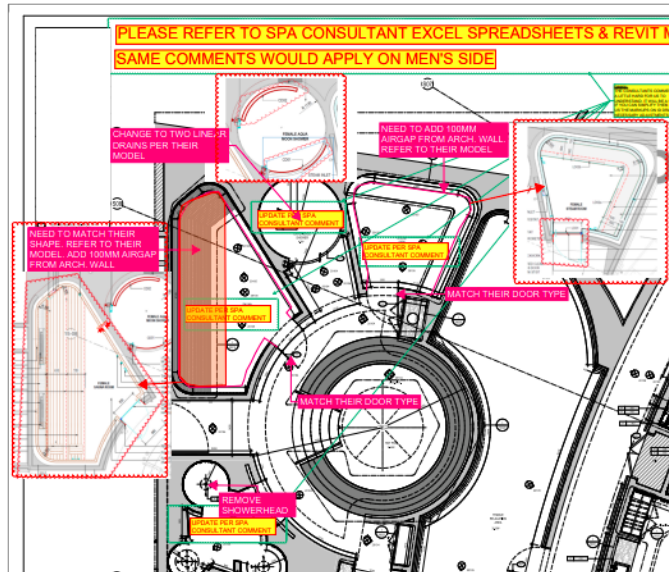

Interiors : Work Samples


Interior Elevations

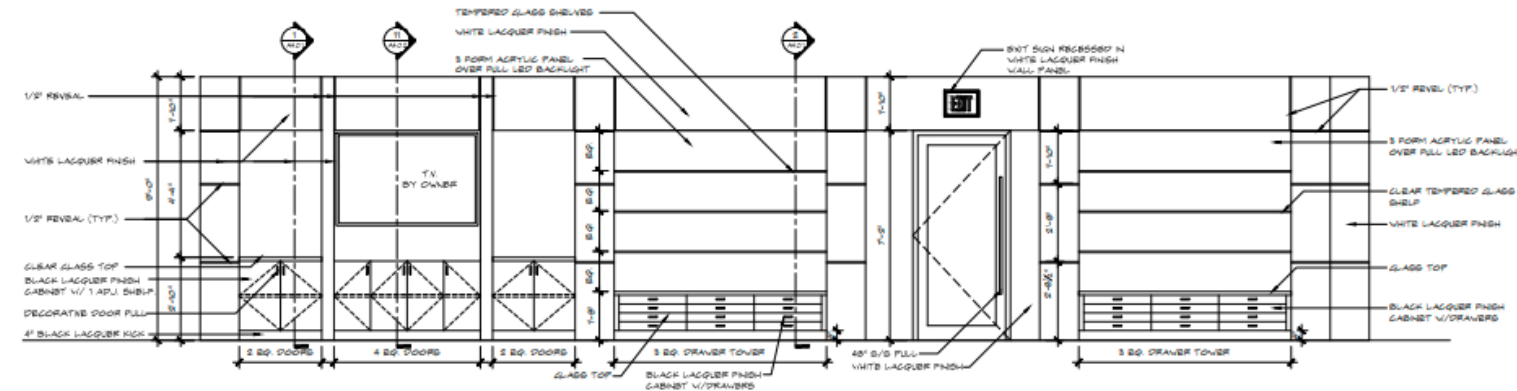

INTERIOR ELEVATION

LOUNGE AND RETAIL DISPLAY - ROOM 180A


SCALE: 1/8"=1'-0"

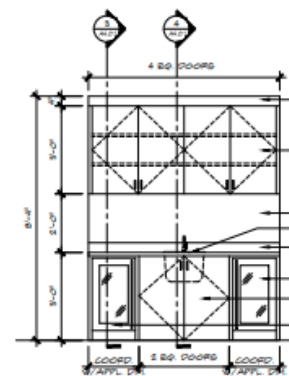

INTERIOR ELEVATION

PRIVATE ROOM - RC


SCALE: 1/8"=1'-0"

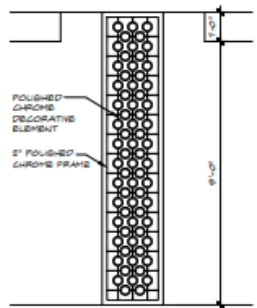

INTERIOR ELEVATION

PEDICURE - ROOM 180K


SCALE: 1/8"=1'-0"

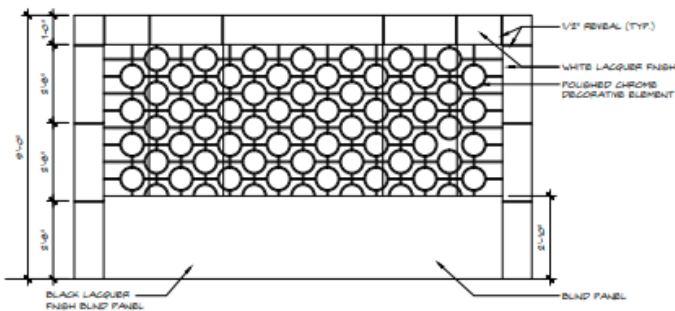

INTERIOR ELEVATION

SALON/NAILS DIVIDER - ROOM 180

SCALE: 1/8"=1'-0"

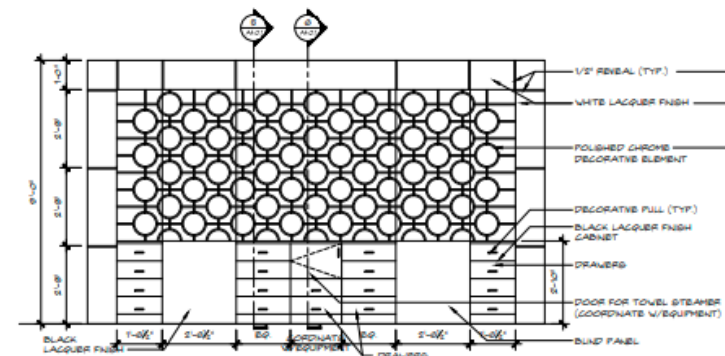




INTERIOR ELEVATION

SALON/NAILS DIVIDER - ROOM 180

SCALE: 1/8"=1'-0"


Interiors : Work Samples

Interior Elevations

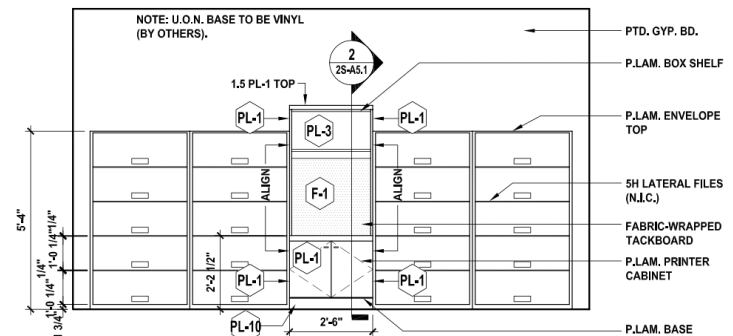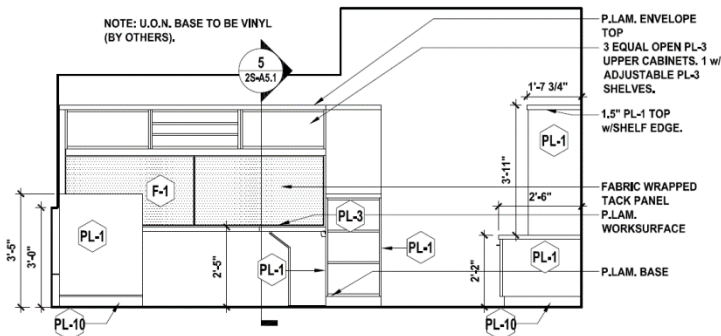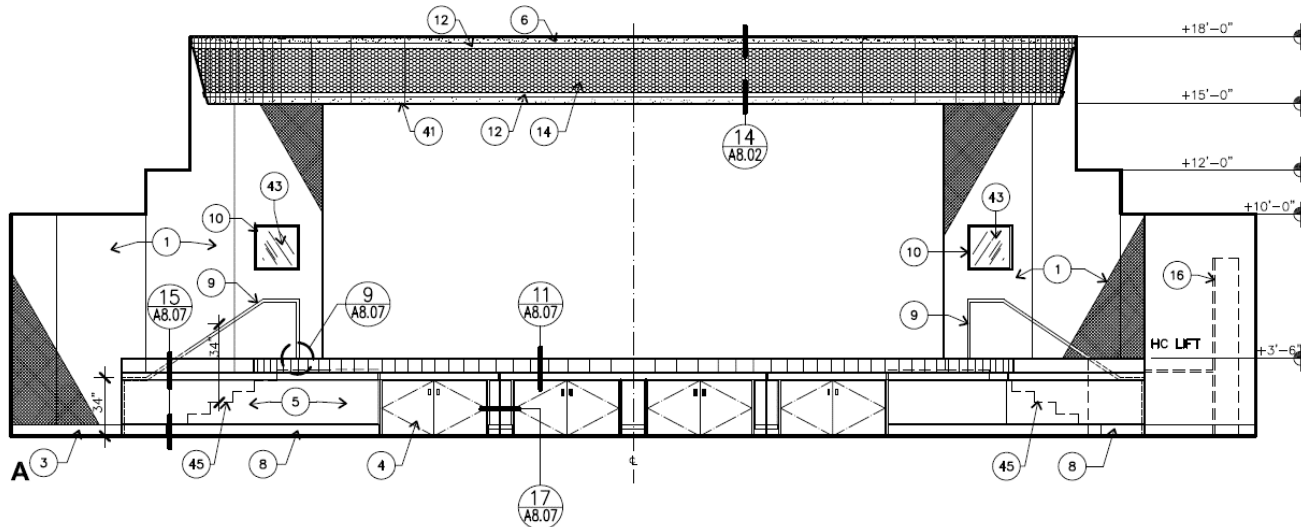

Interiors : Work Samples

Interior Elevations

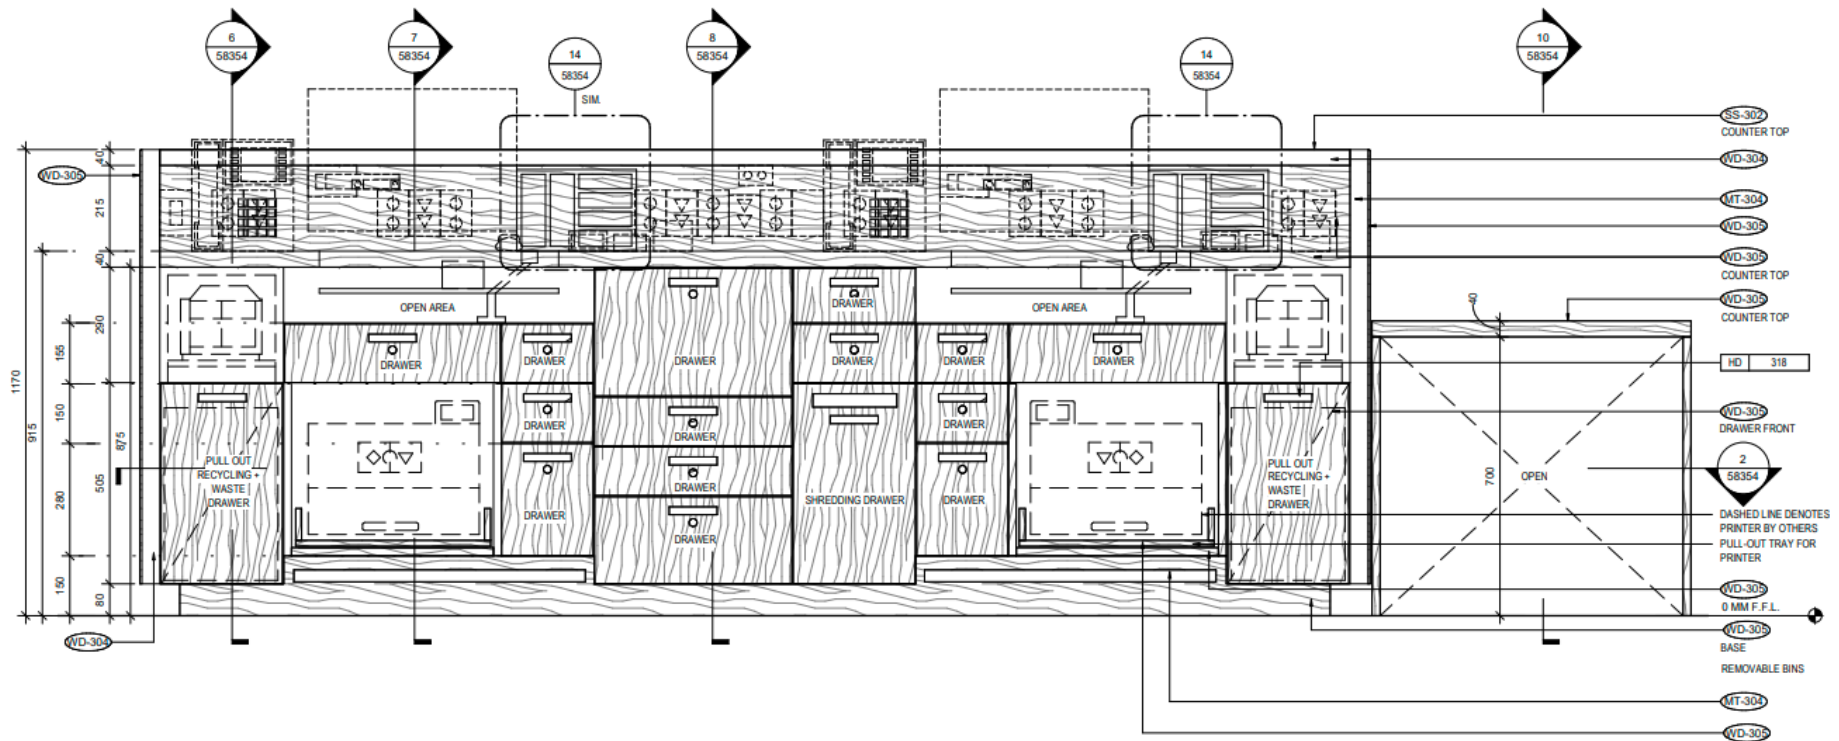

4 RECEPTION DESK DETAILS - BACK ELEVATION
SCALE: 1 : 10